
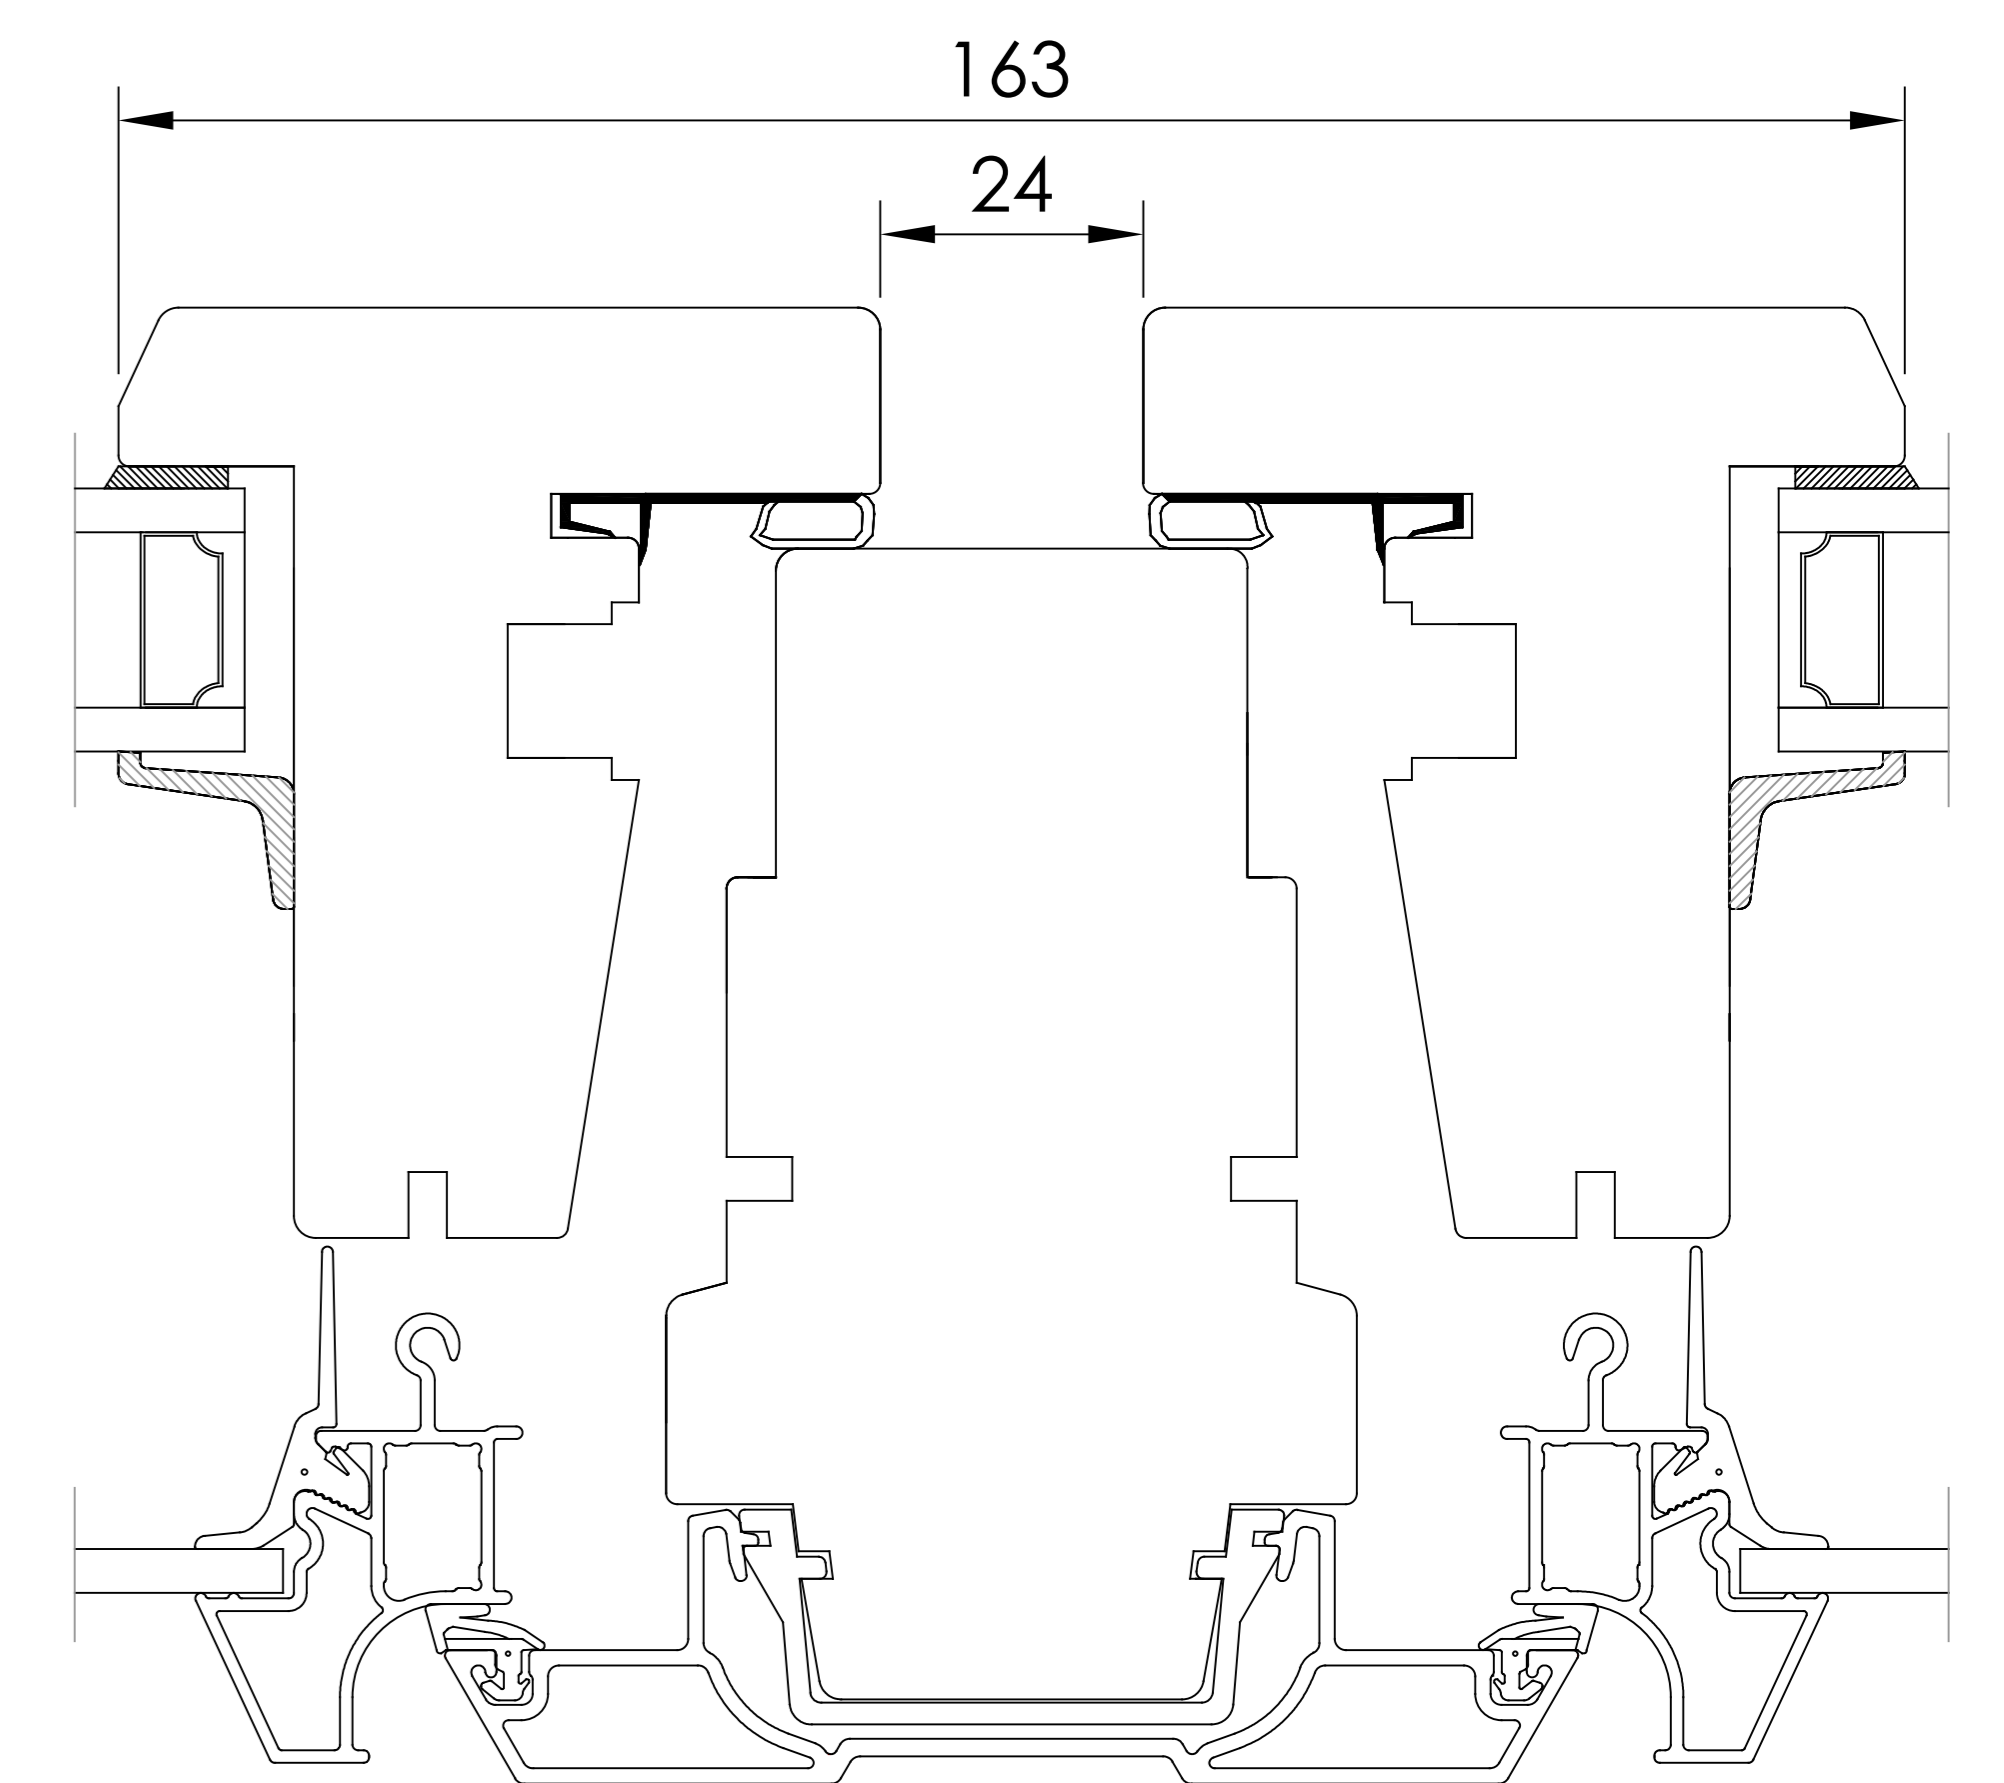
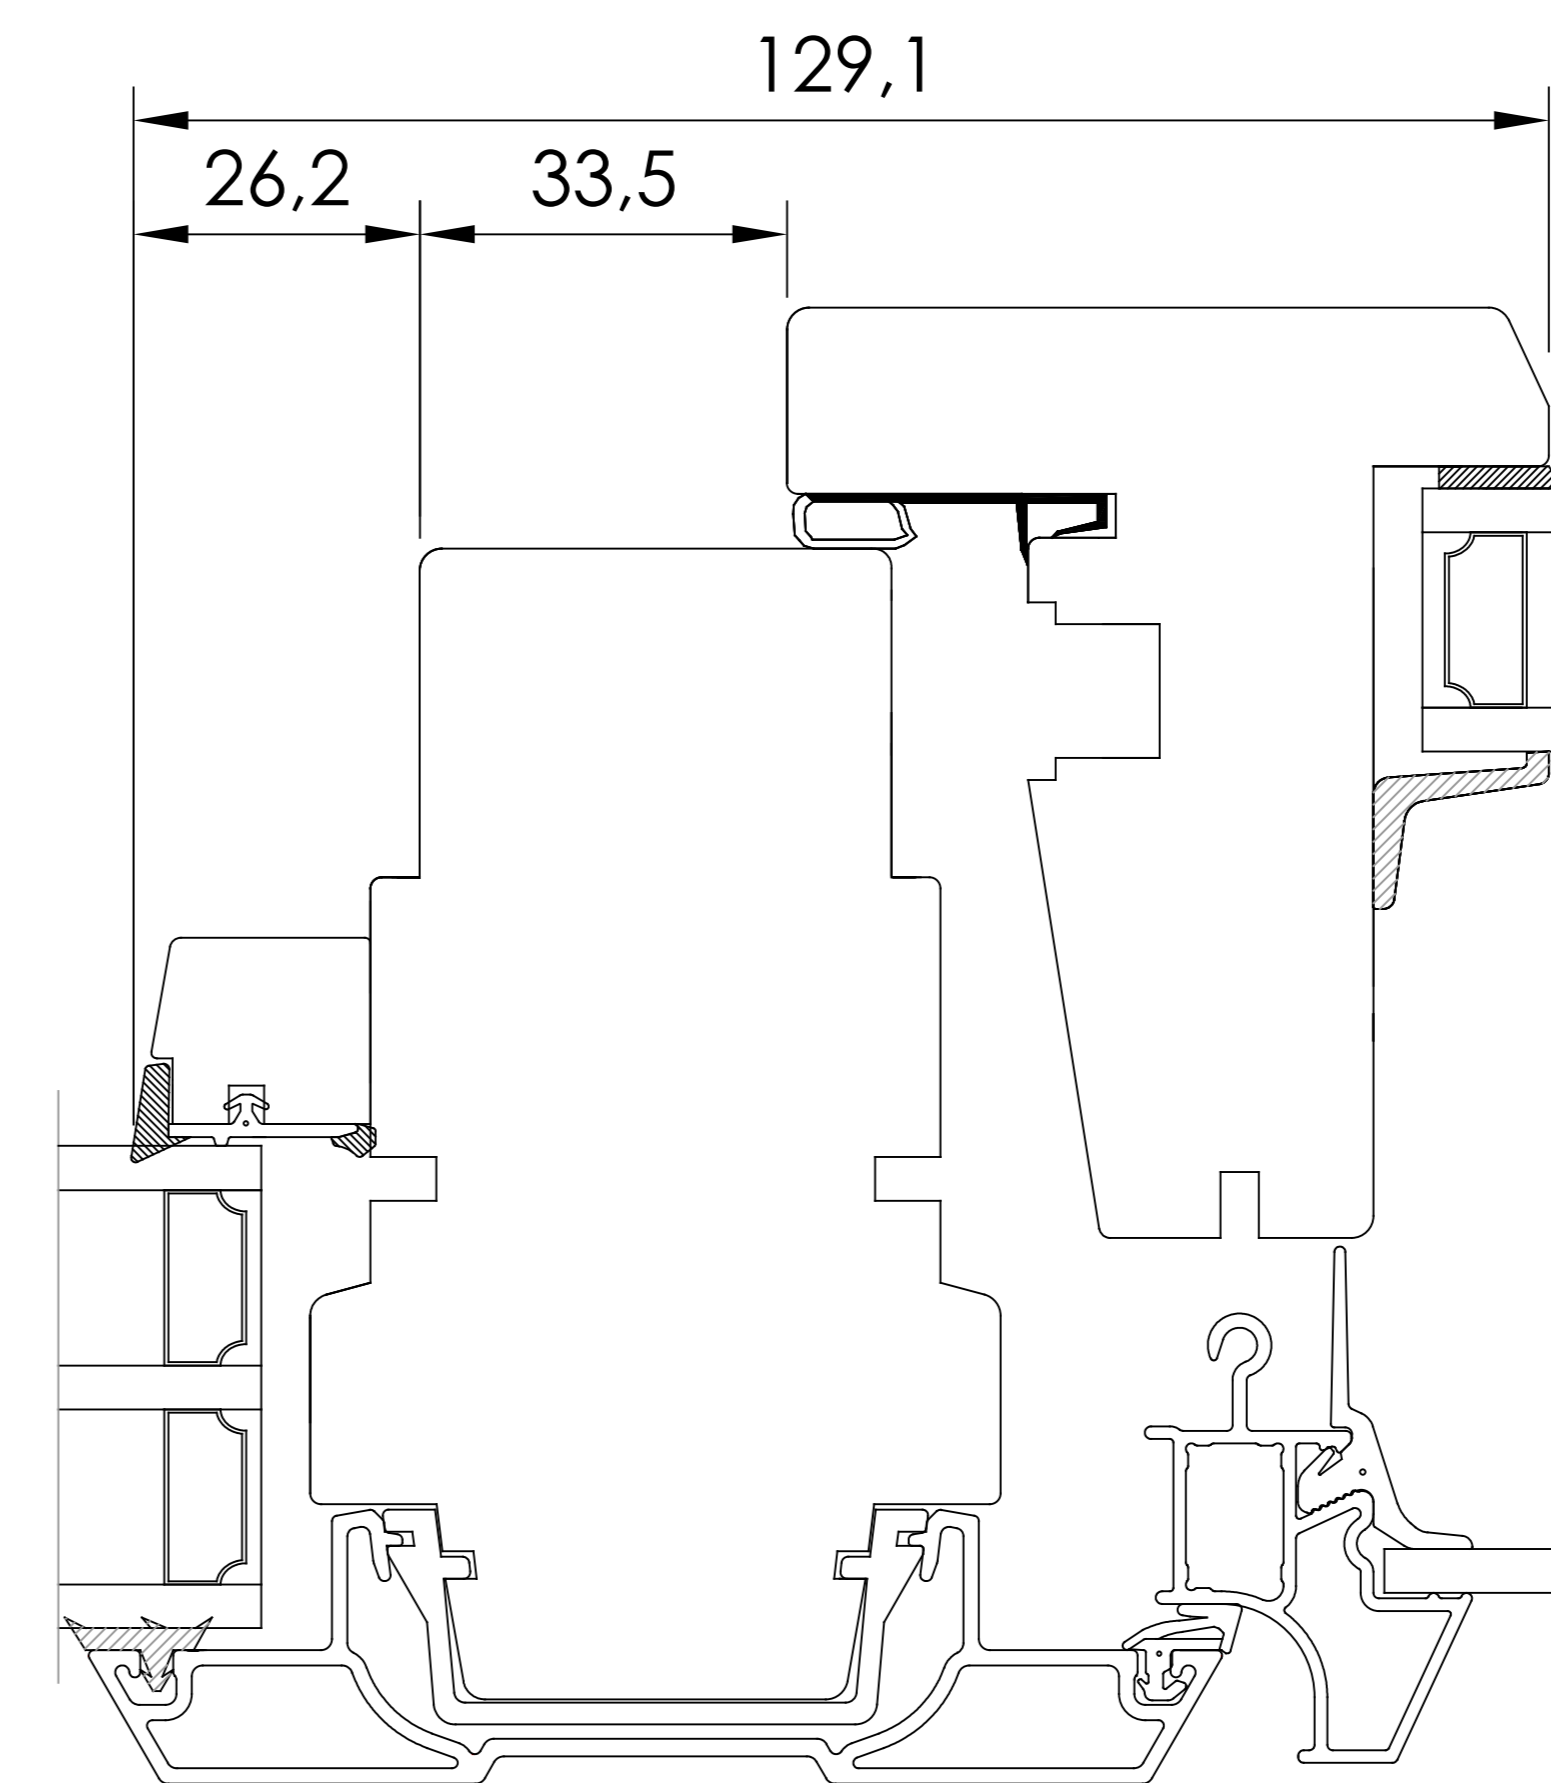
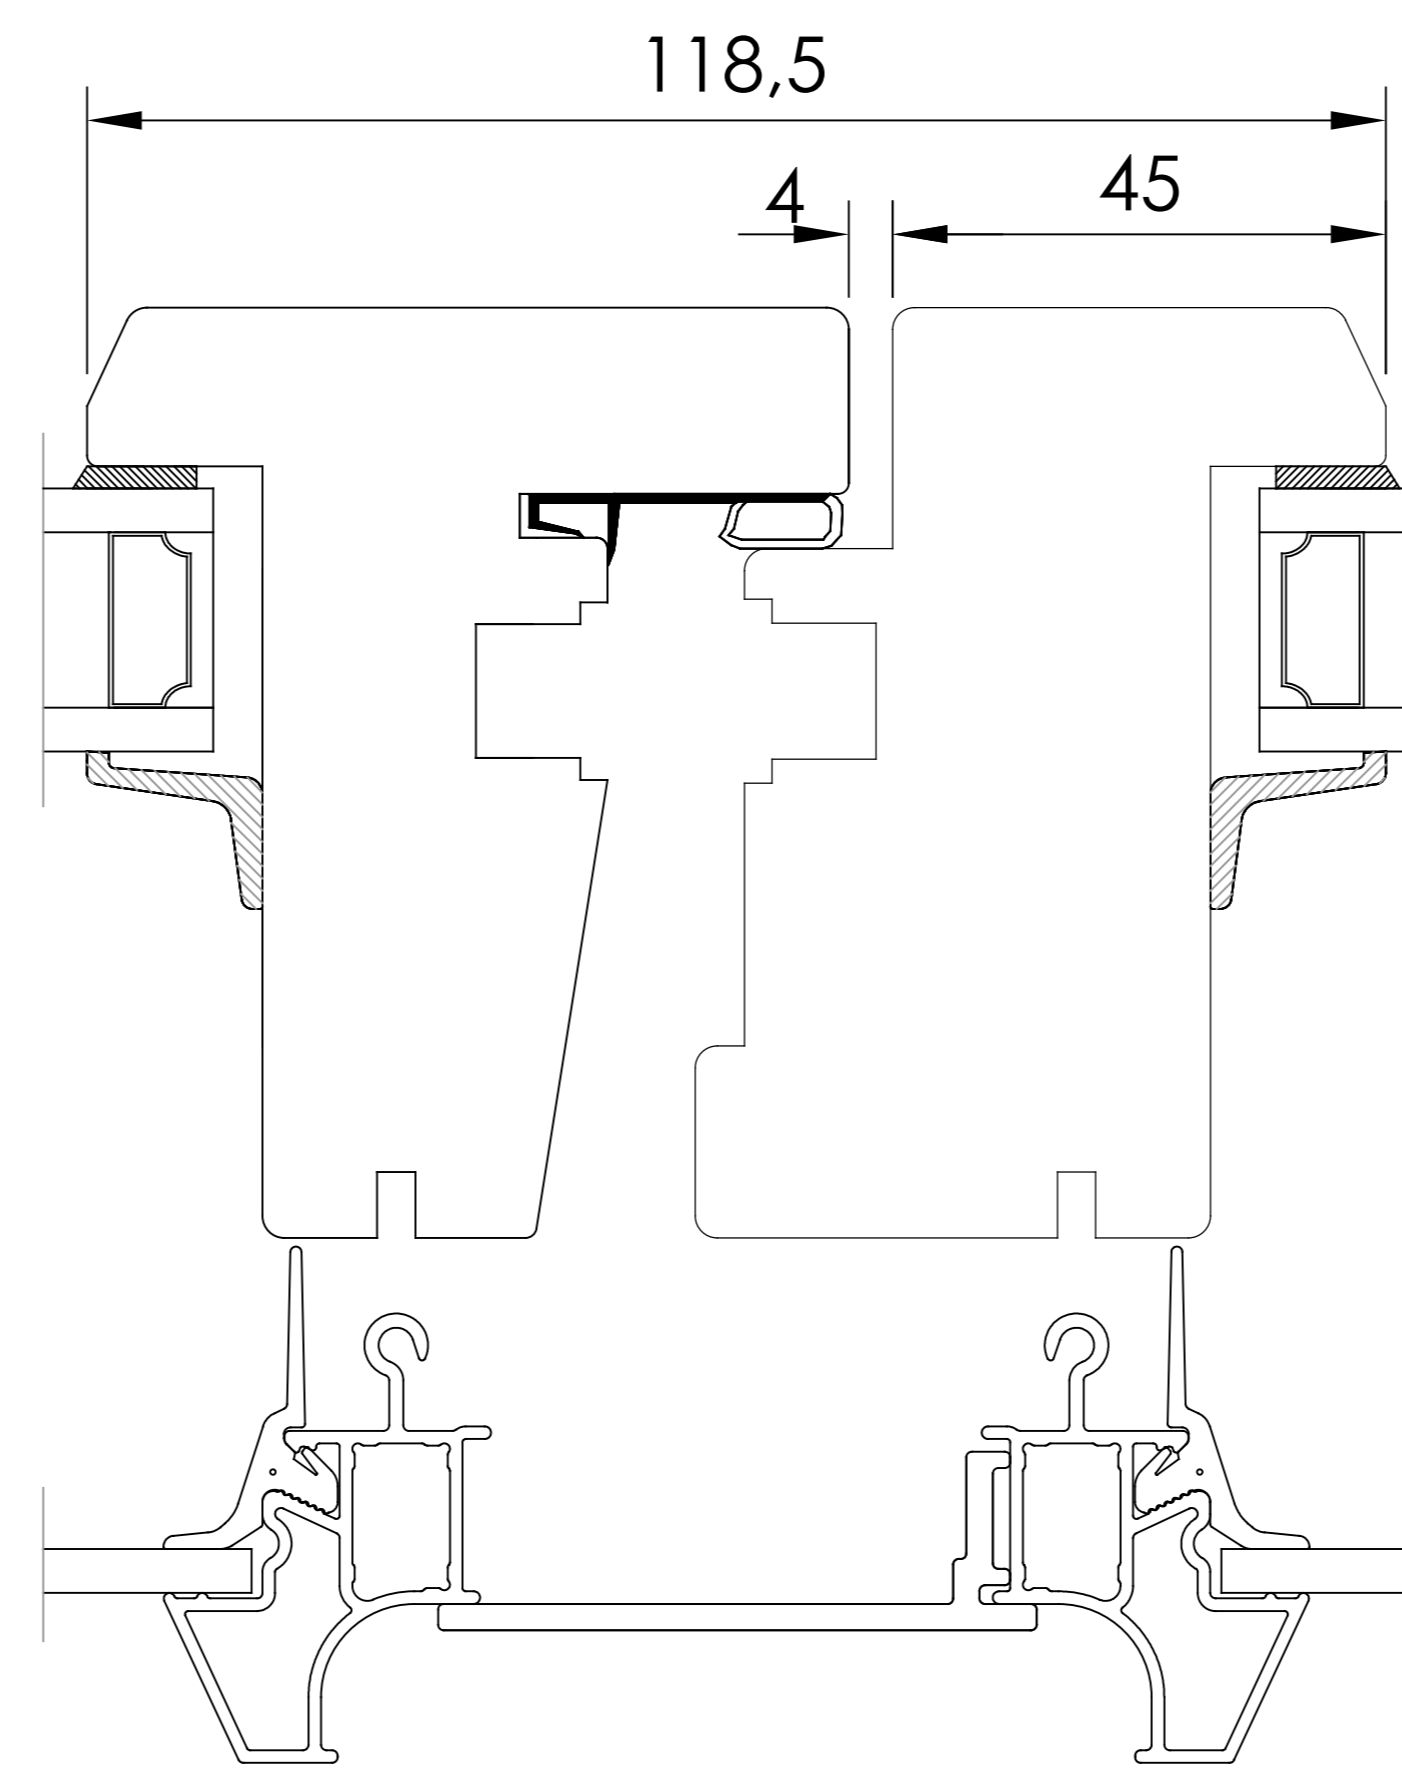


Upphovsrätten till detta dokument och alla bilagor anförs till mottagaren personligen, den får ej alltså invidio AB:s (556633-3828) egendom. Allt kopiera eller på annat sätt reproducera detta dokument till tredje part utan skriftligt tillstånd är strängt förbjudet.


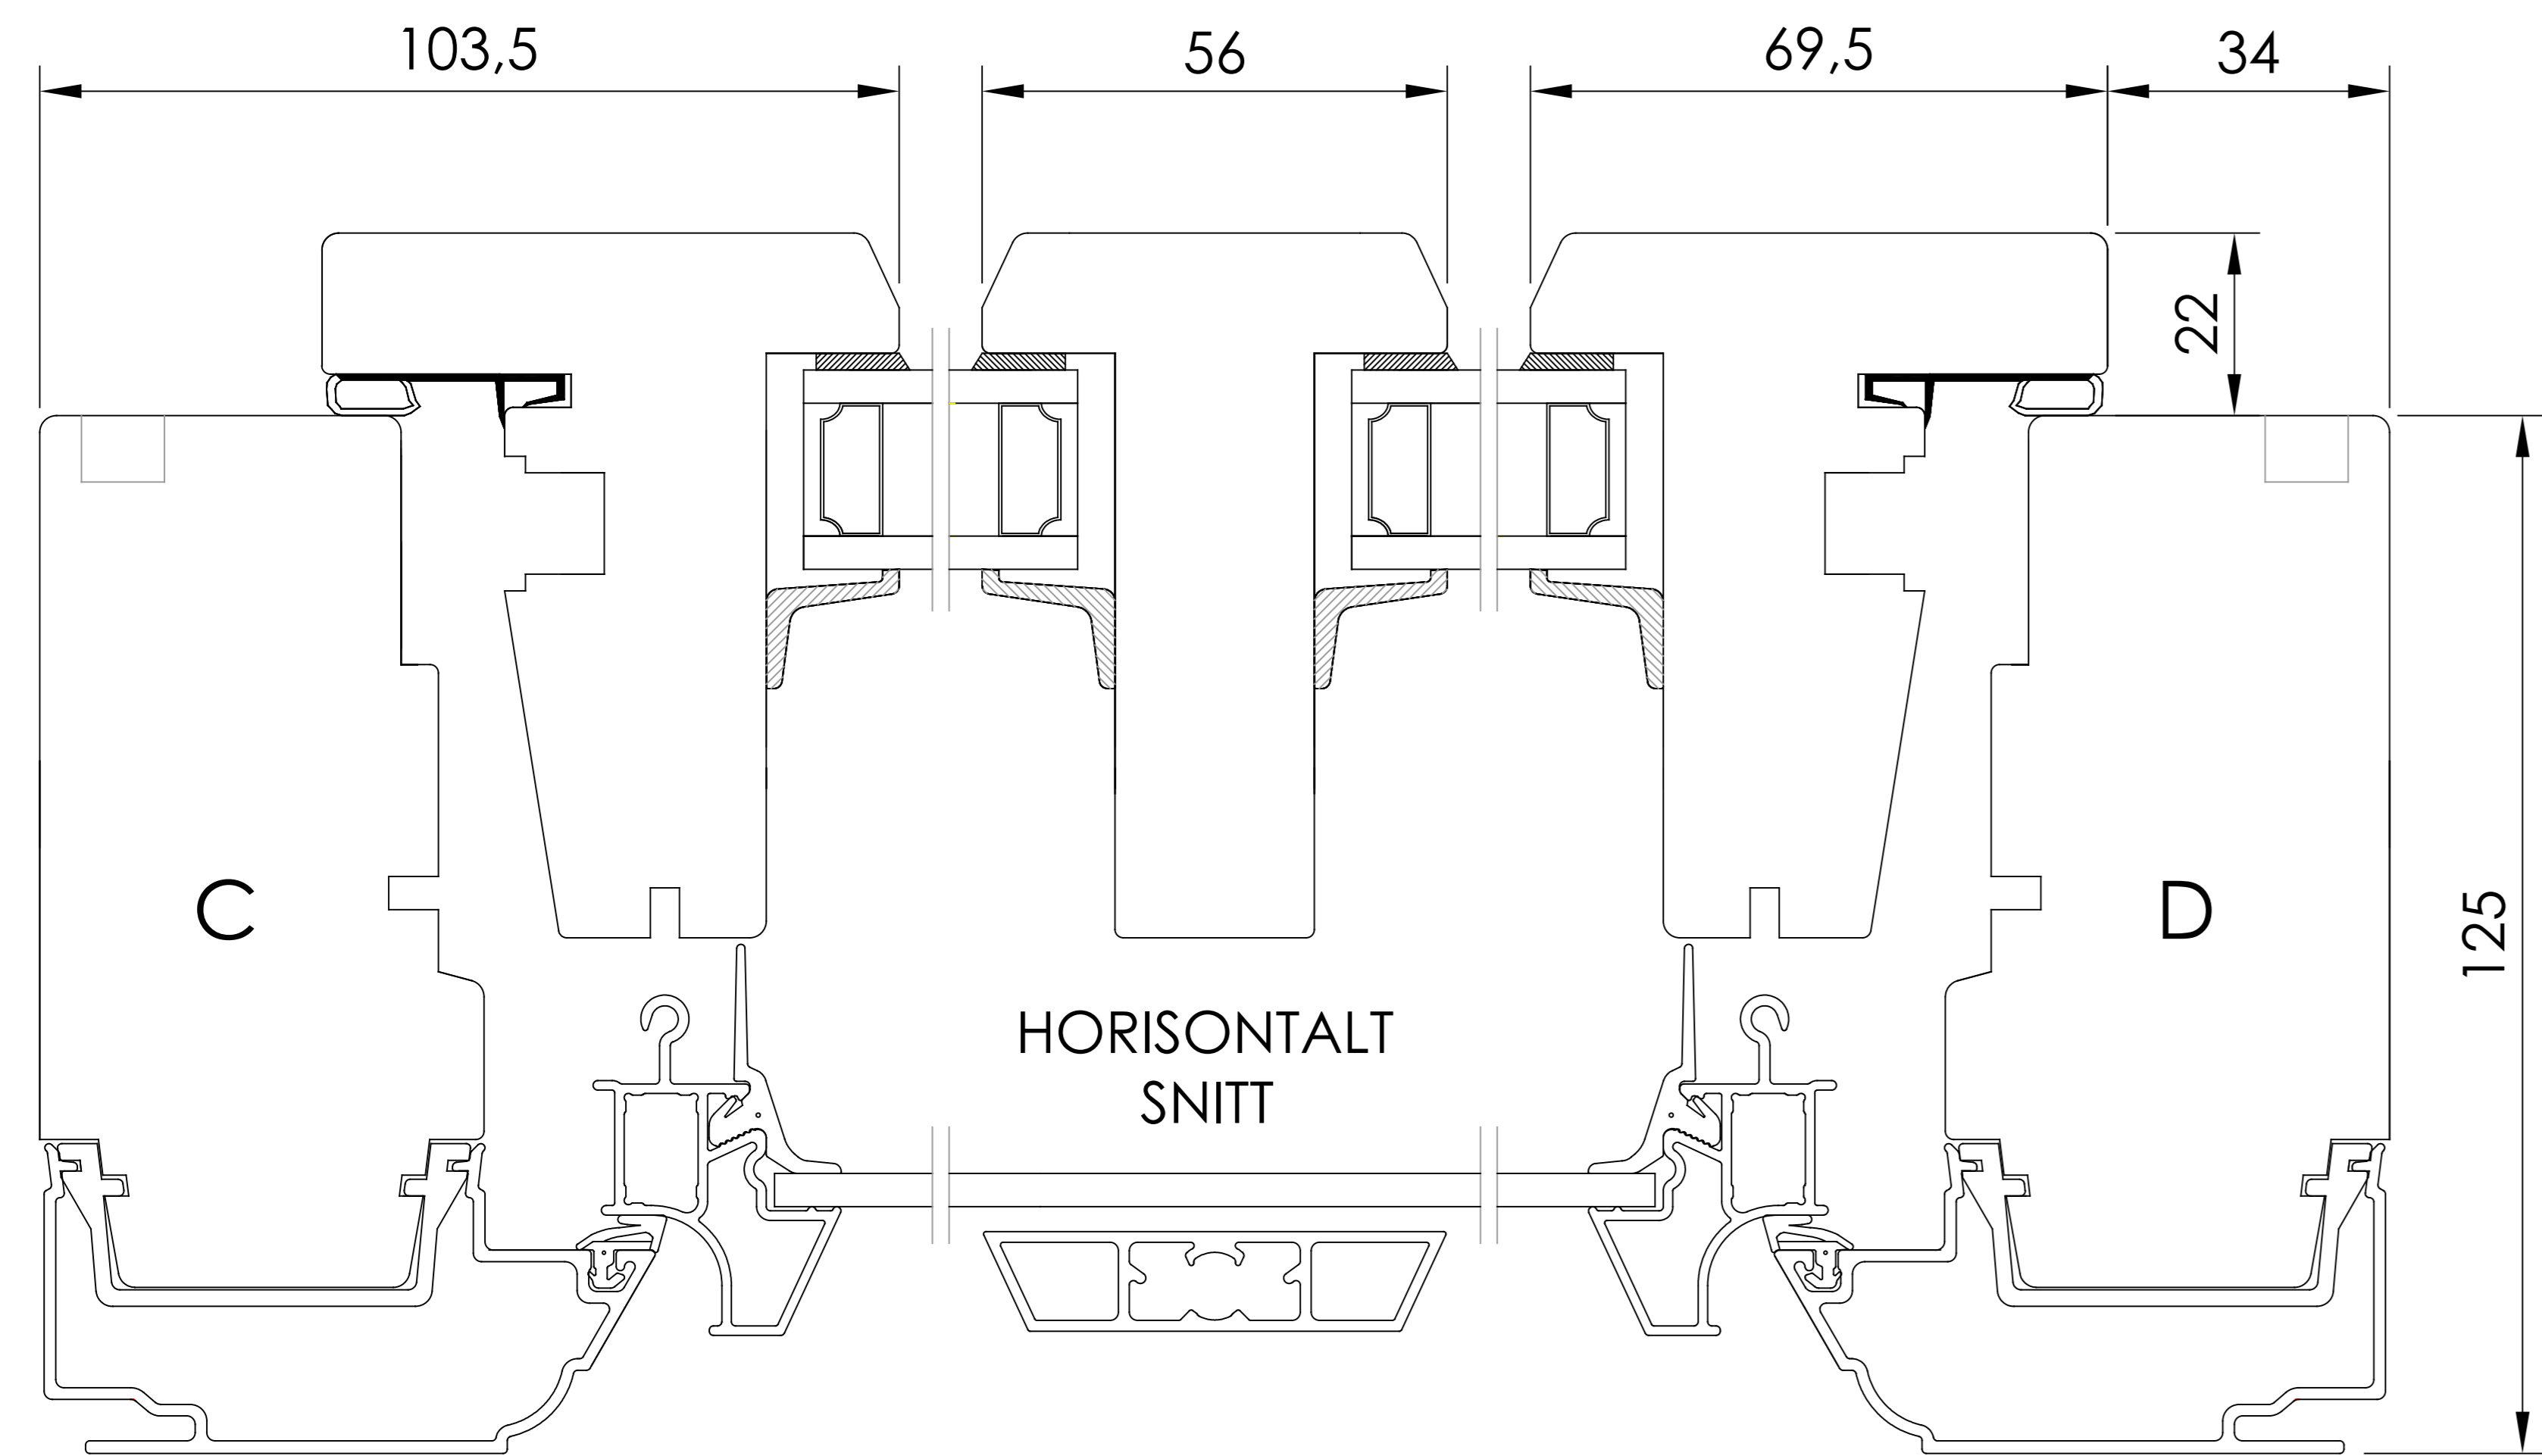


HORIZONTALT SNITT TILLVAL
- Öppningsbara mötesbågar utan karmdelande post


HORIZONTALT SNITT TILLVAL
- Kombination Fast del och Öppningsbar båge med karmdelande post

HORIZONTALT SNITT TILLVAL
- Flerluft Öppningsbara bågar med karmdelande post


TILLVAL SMYGGSPÅR
- Ej på utanpåliggande Kipp-Dreh

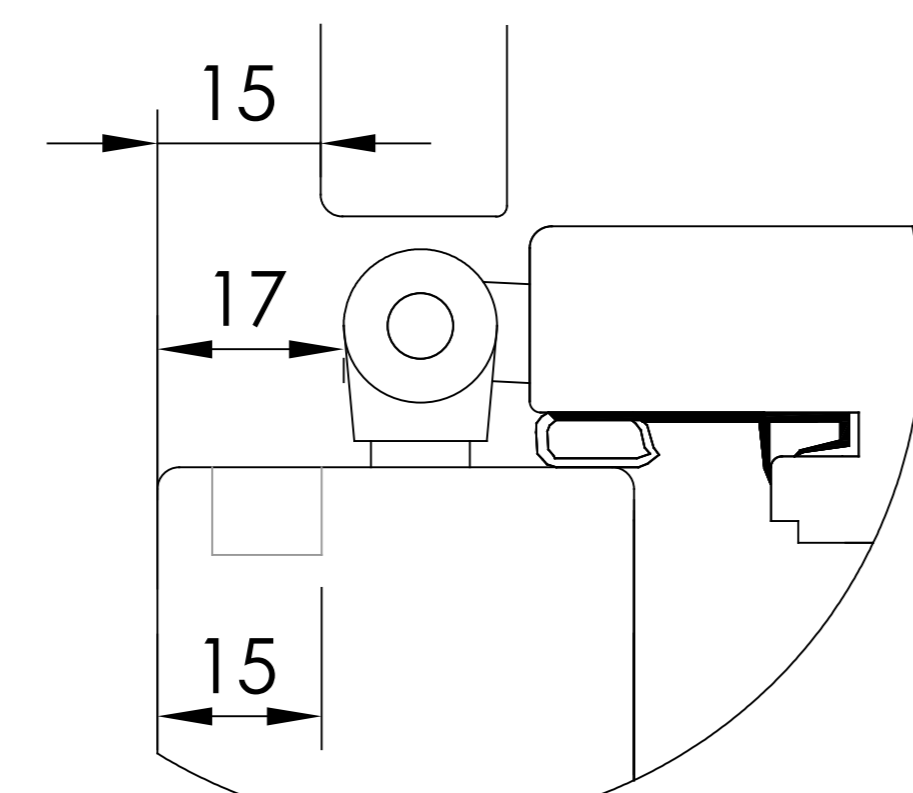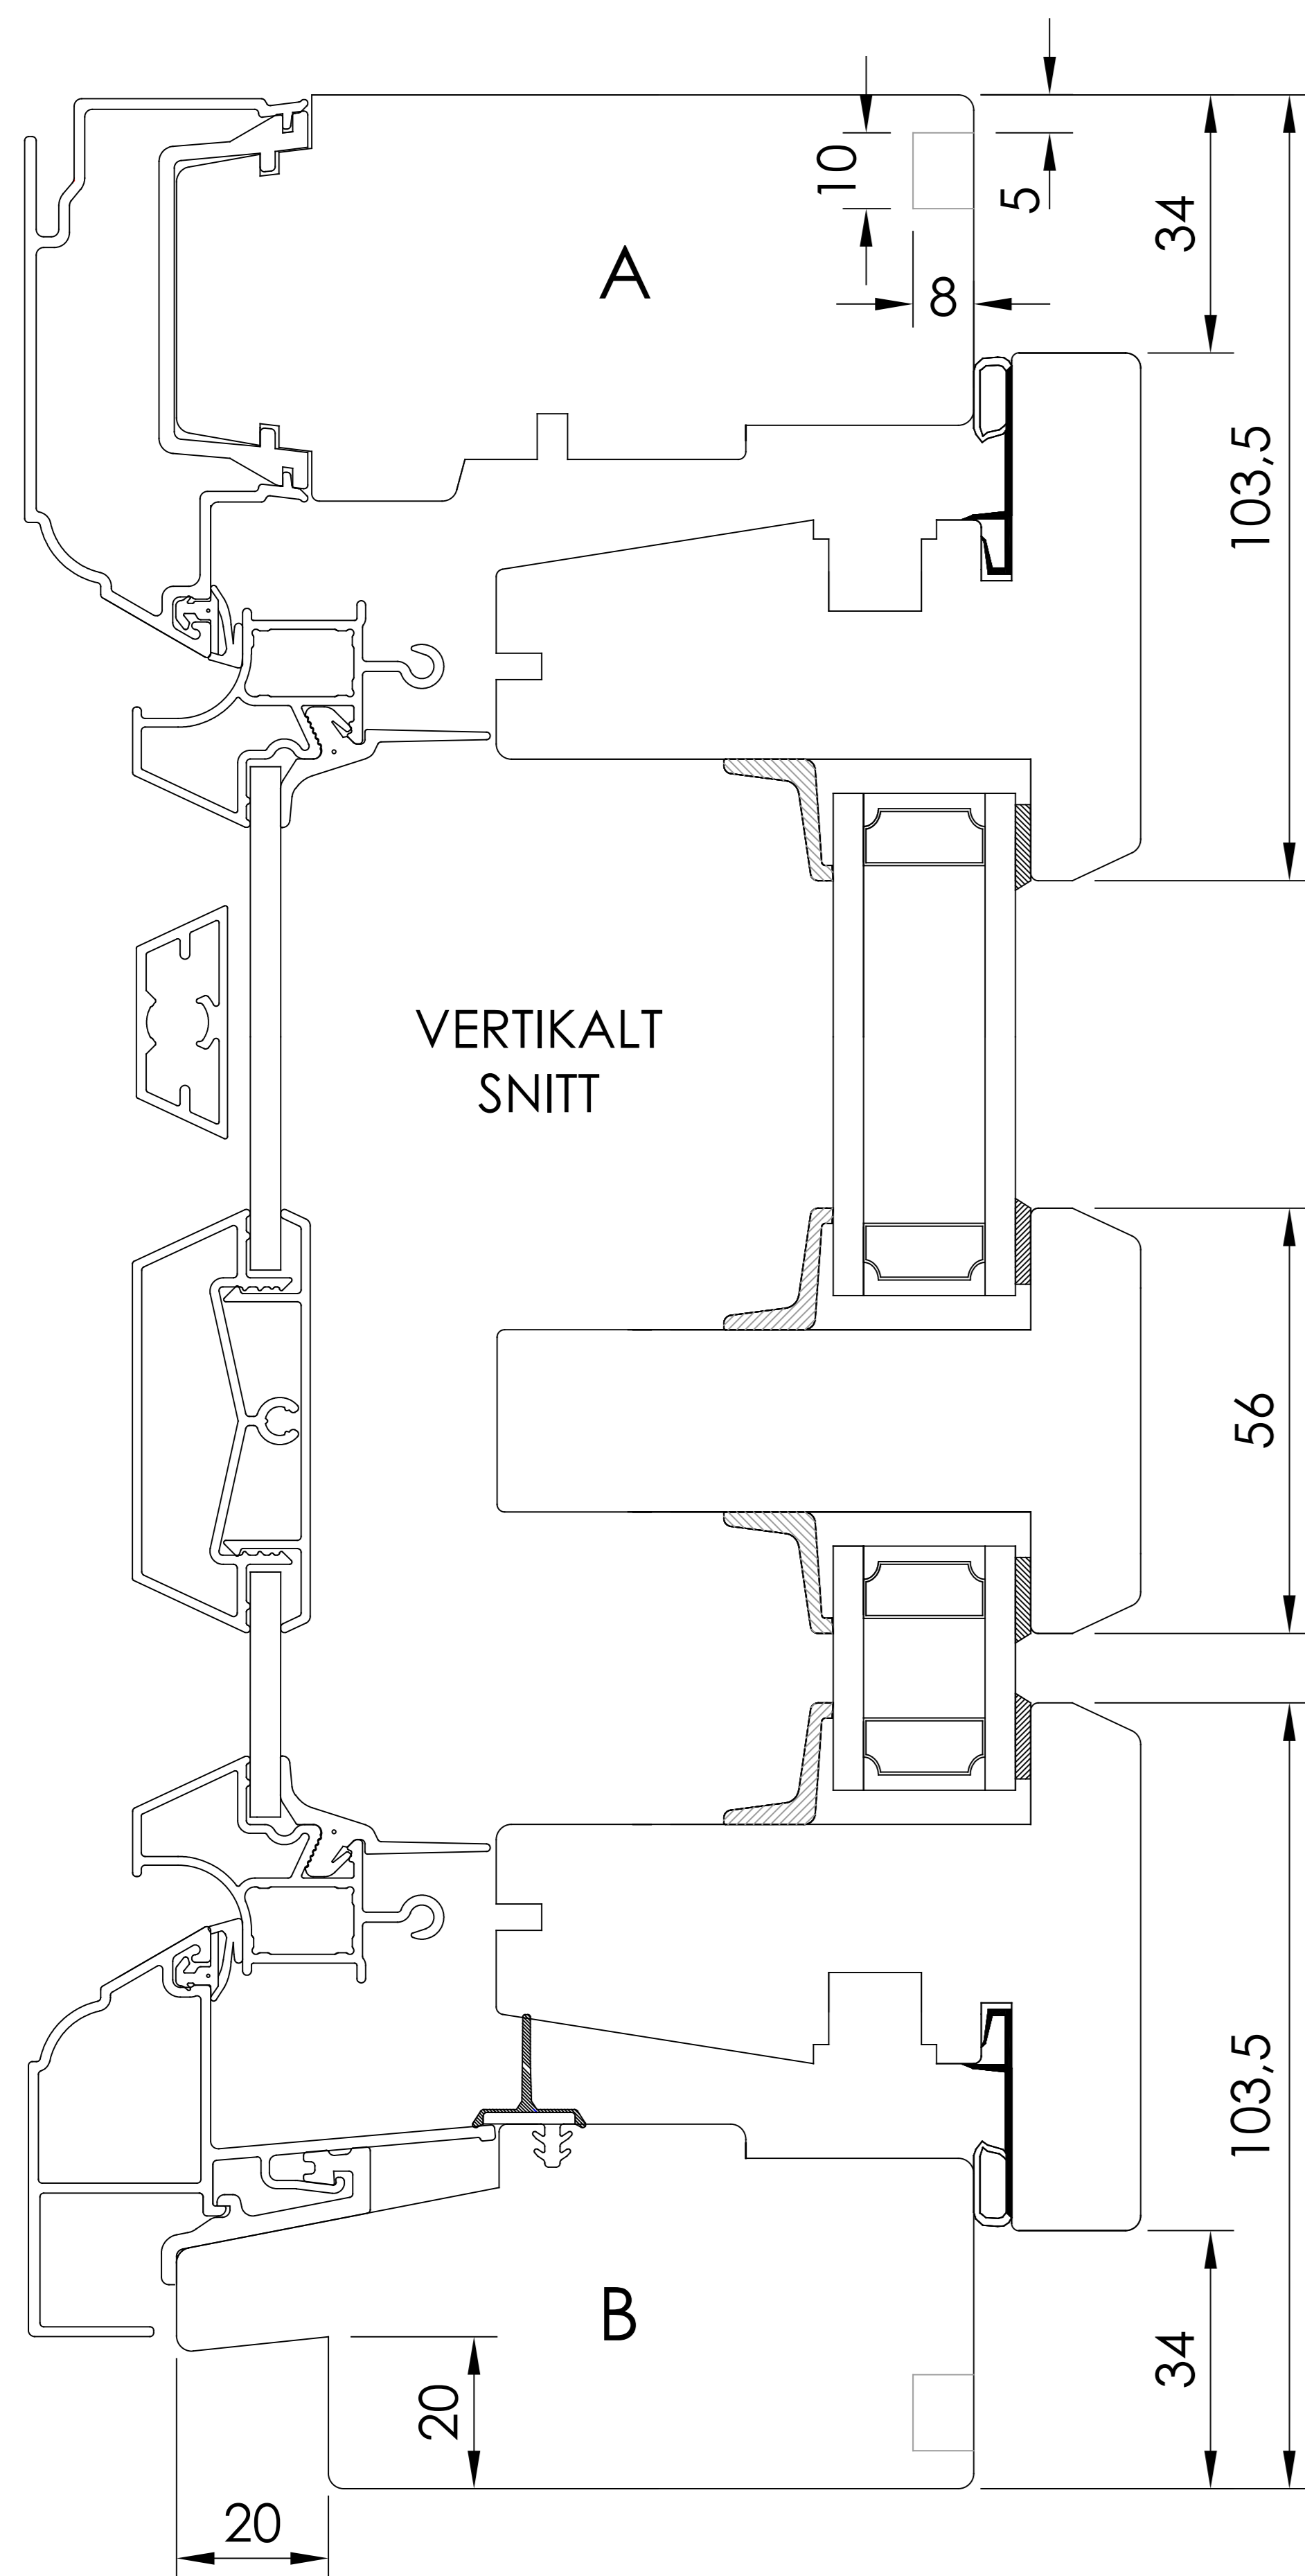


- Utanpåliggande gångjärn

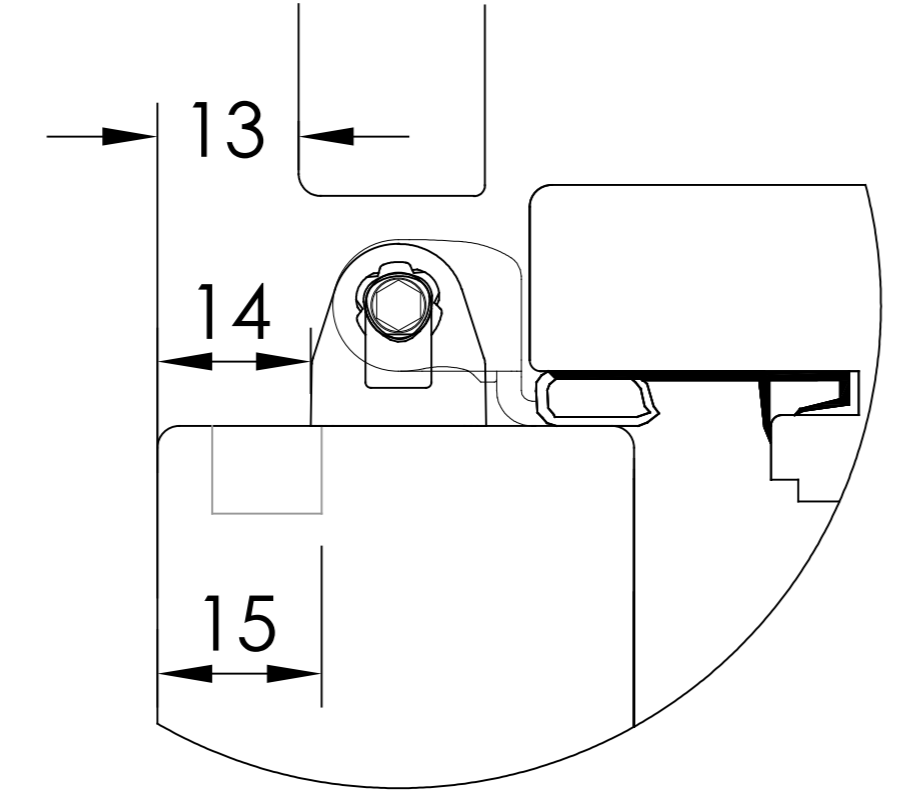


- Utanpåliggande gångjärn Kipp-Dreh

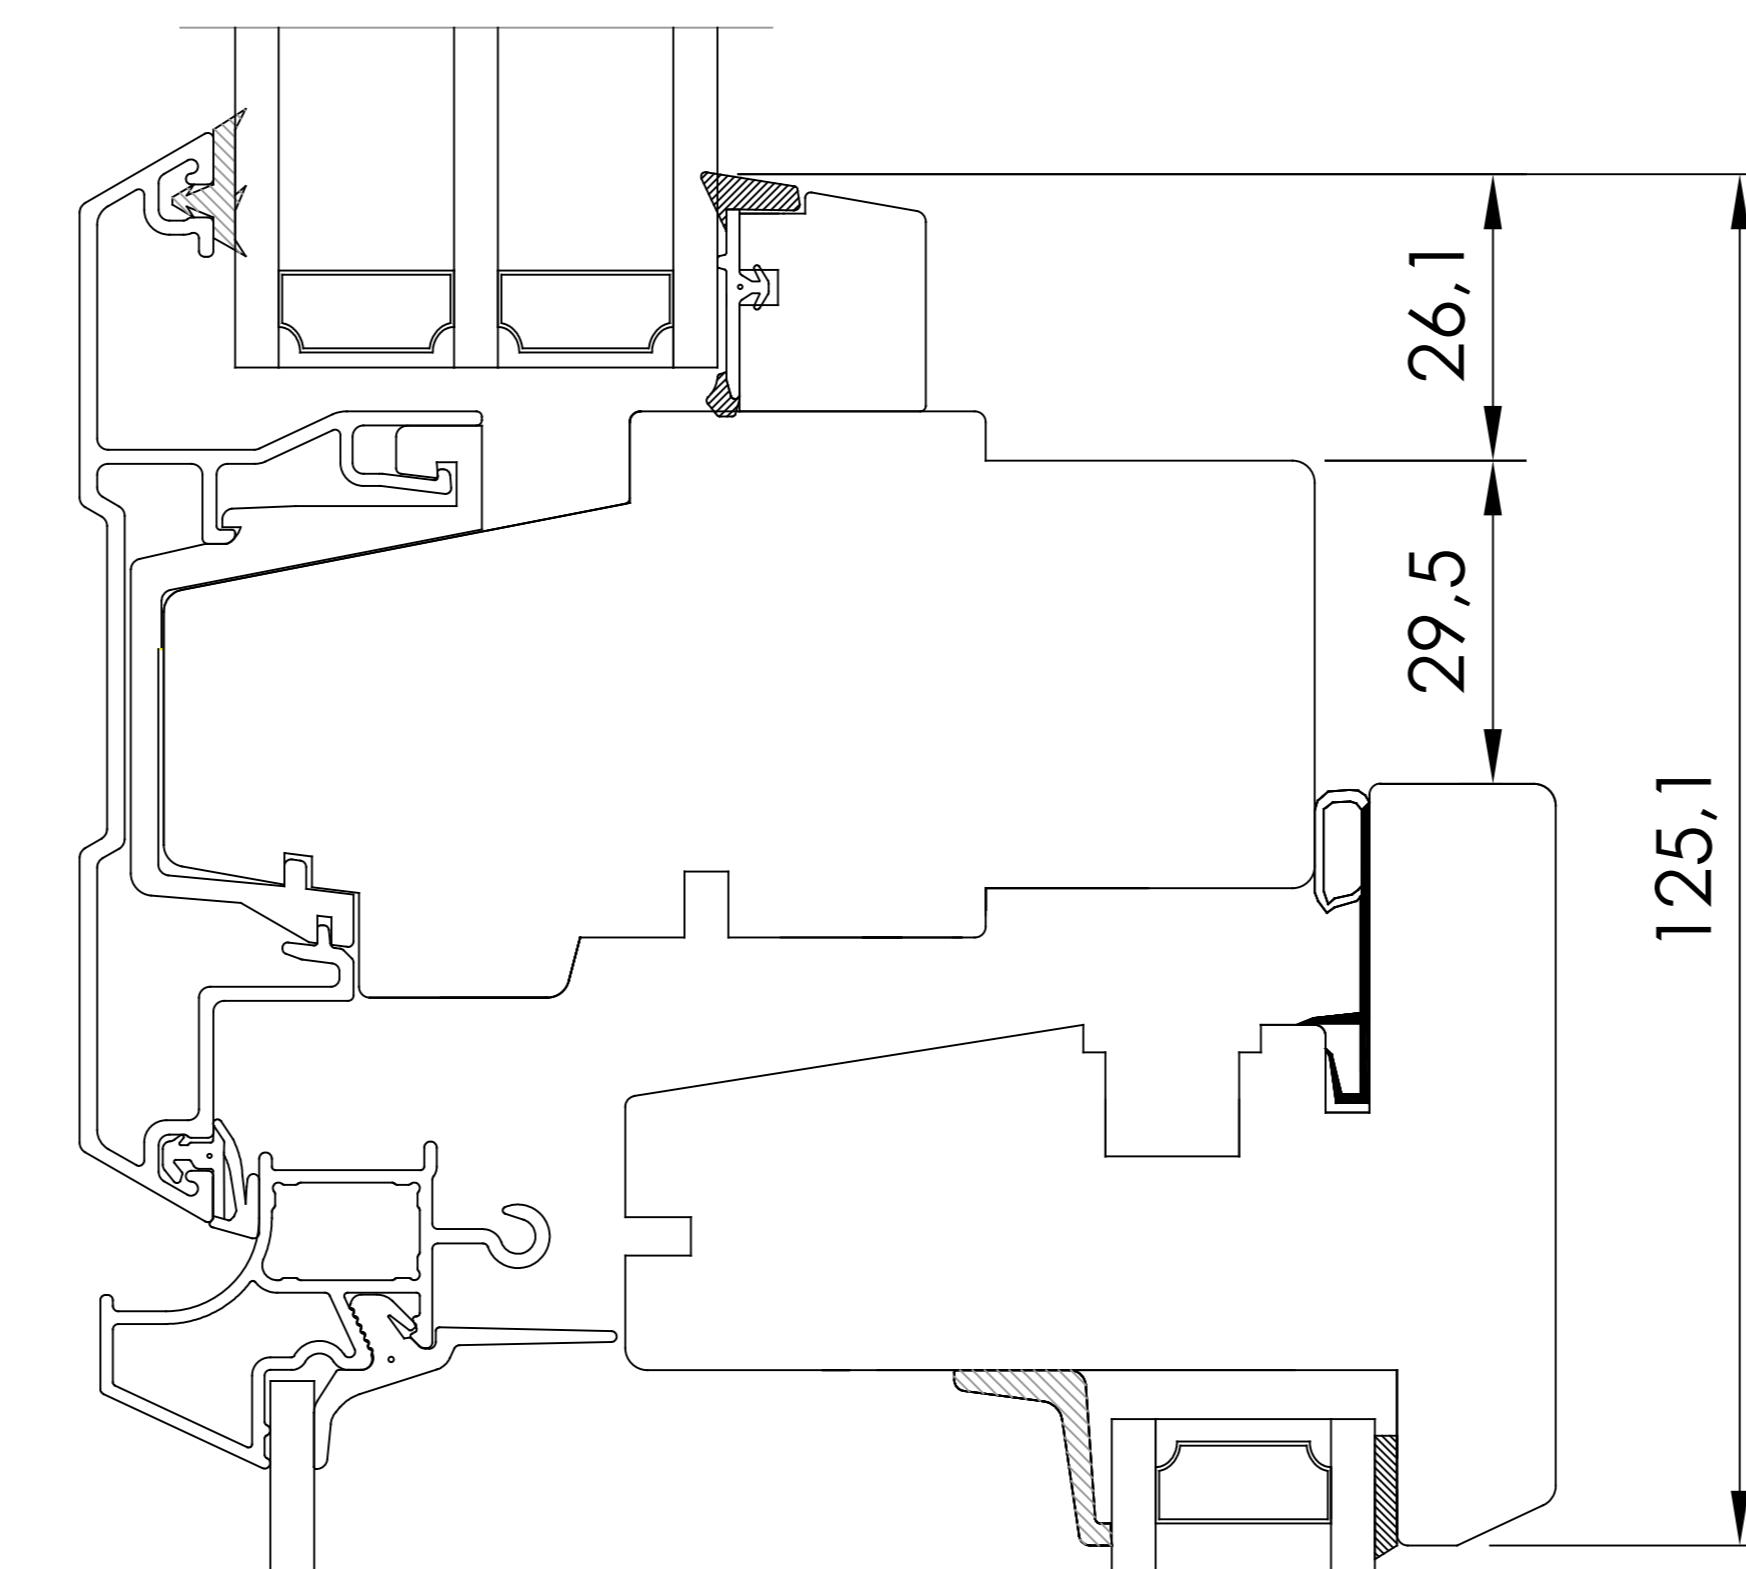

VERTIKALT SNITT TILLVAL
- Kombination Fast övre del och Öppningsbar nedre båge med karmdelande tvärpost

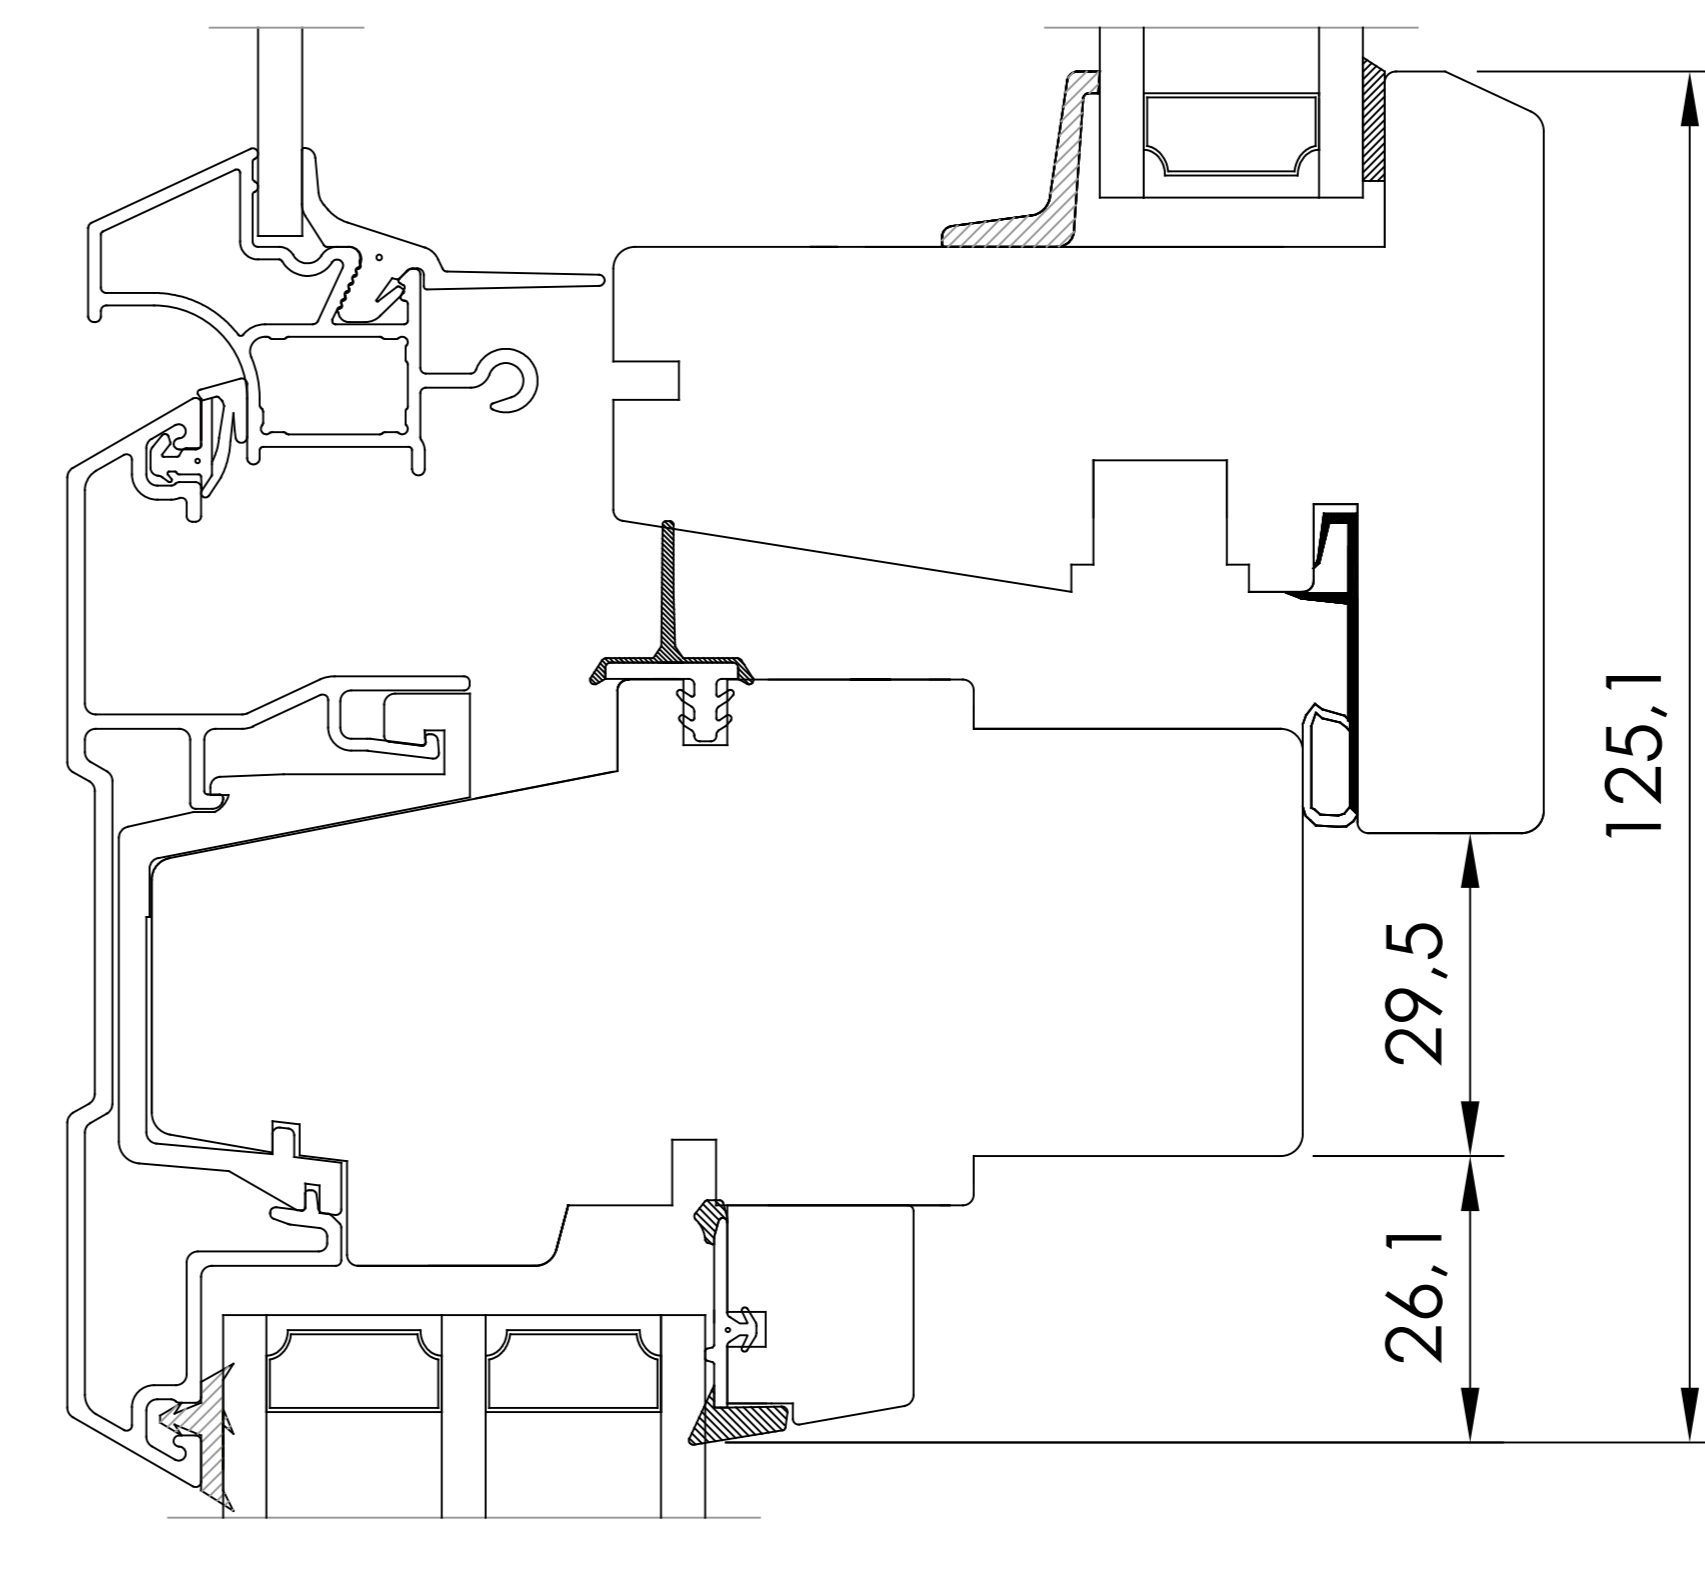


VERTIKALT SNITT TILLVAL
- Kombination Öppningsbar övre båge och Fast nedre del med karmdelande tvärpost

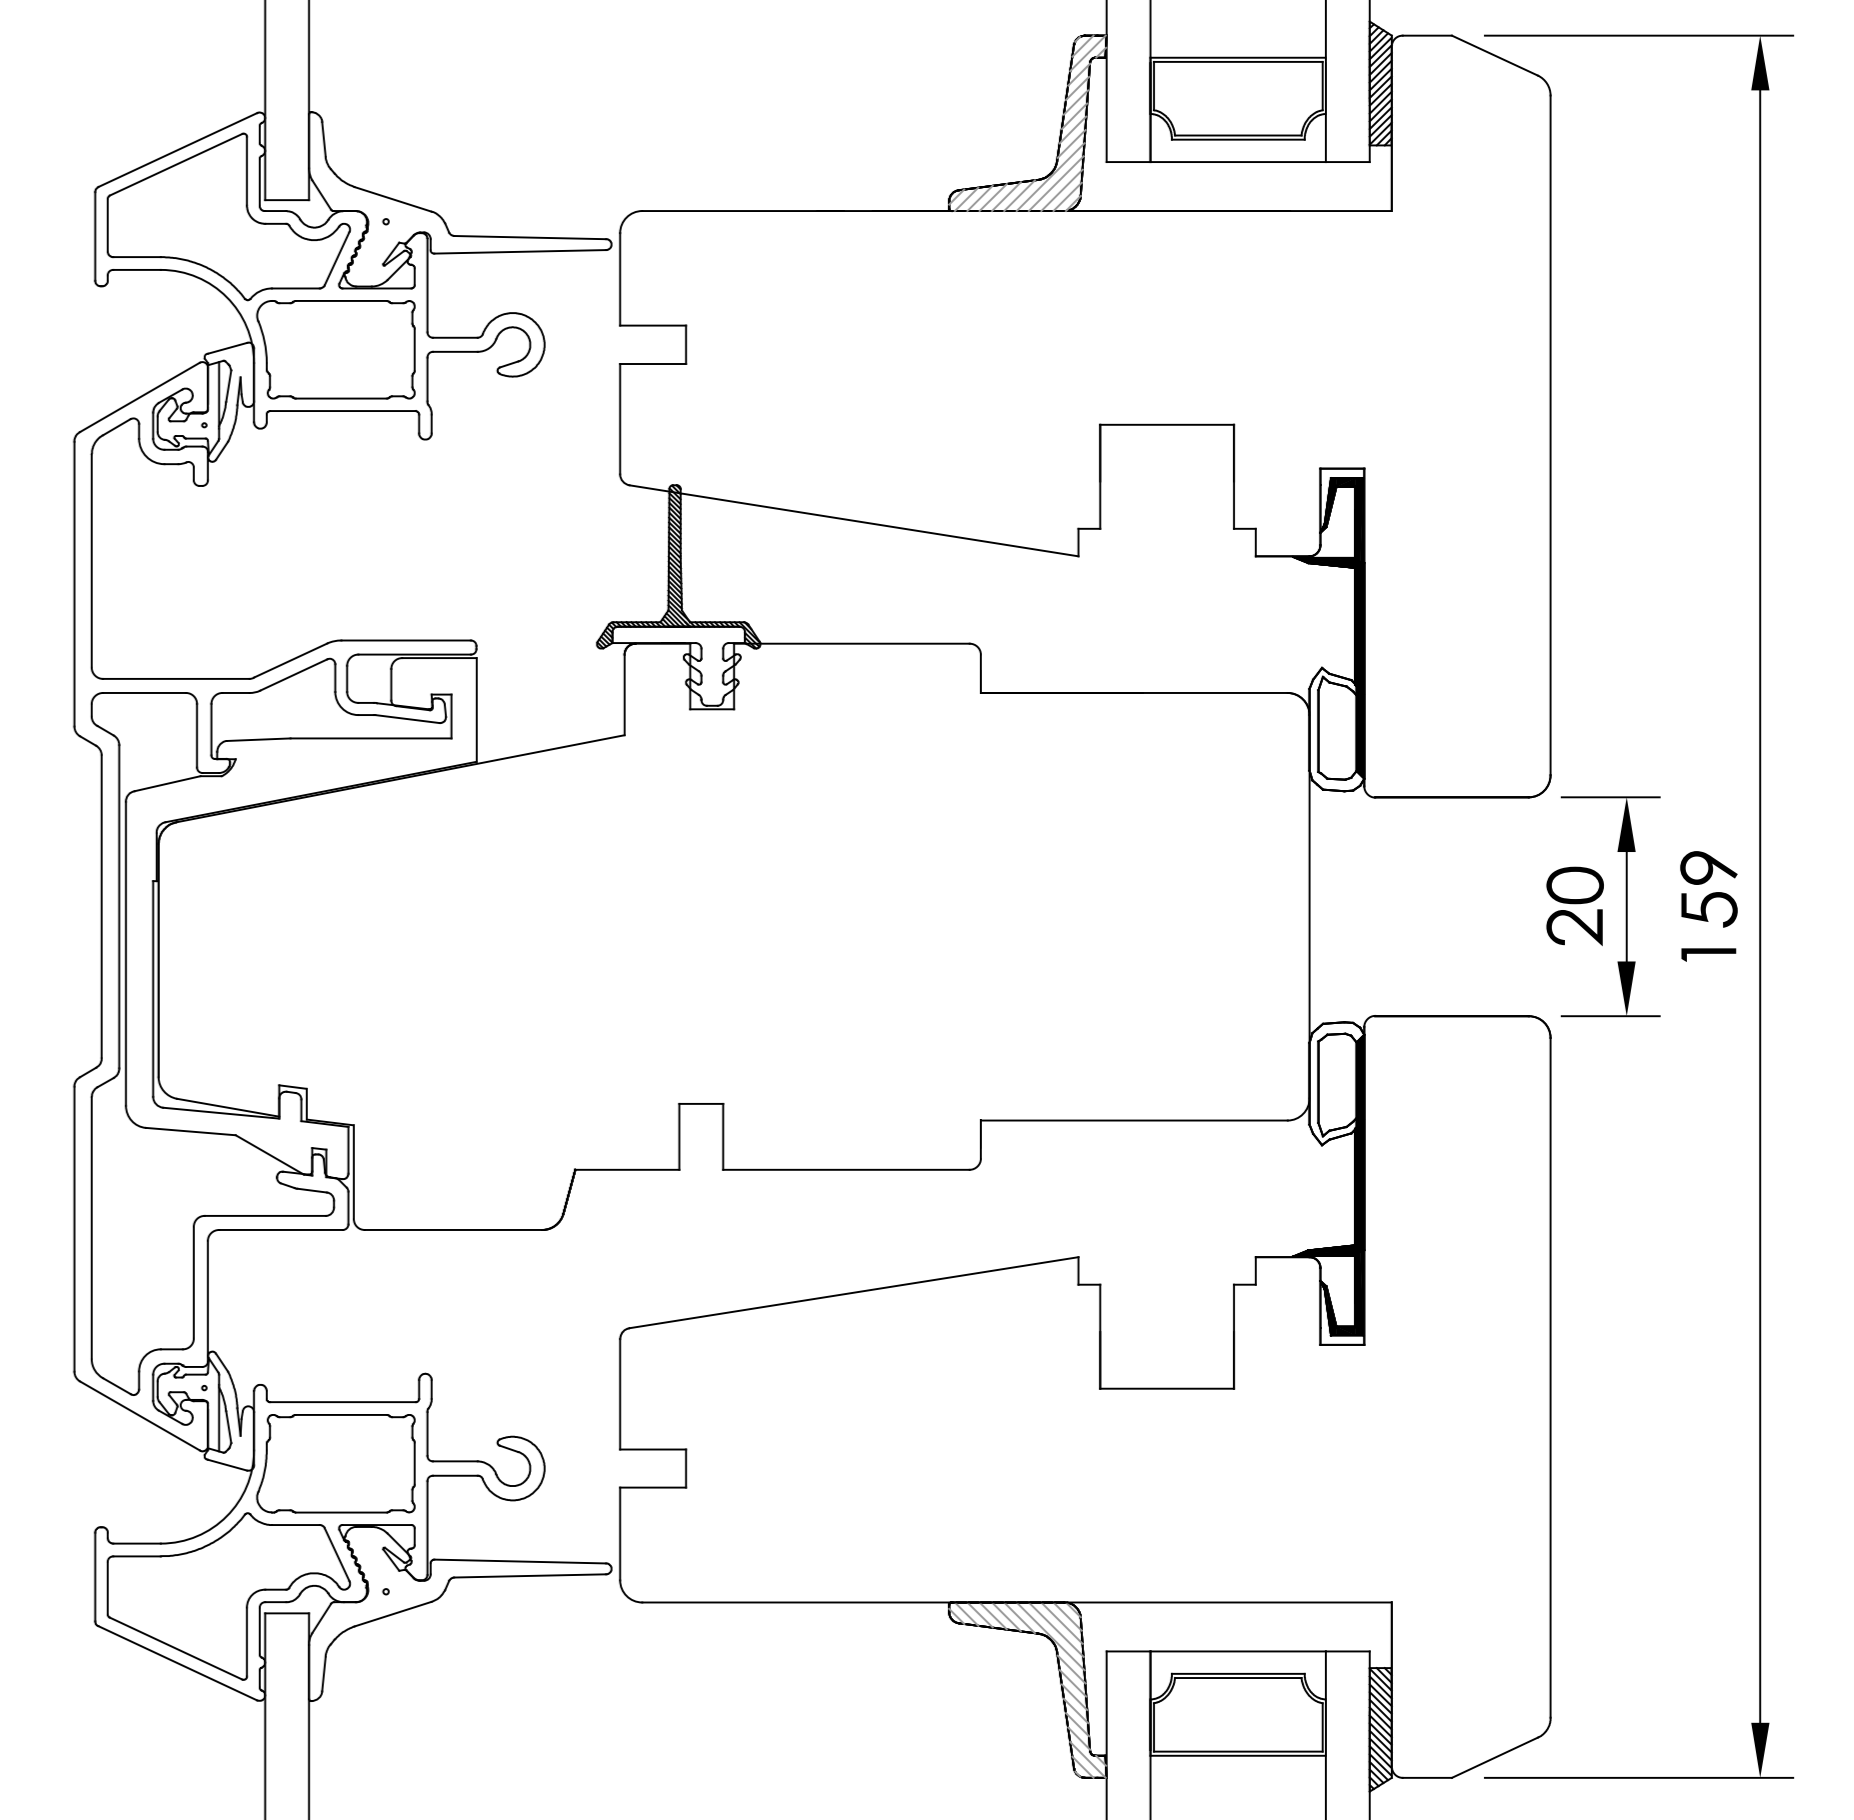


VERTIKALT SNITT TILLVAL
- Flerluft Öppningsbara bågar med karmdelande tvärpost


VERTIKALT SNITT TILLVAL
- Norgenäsa

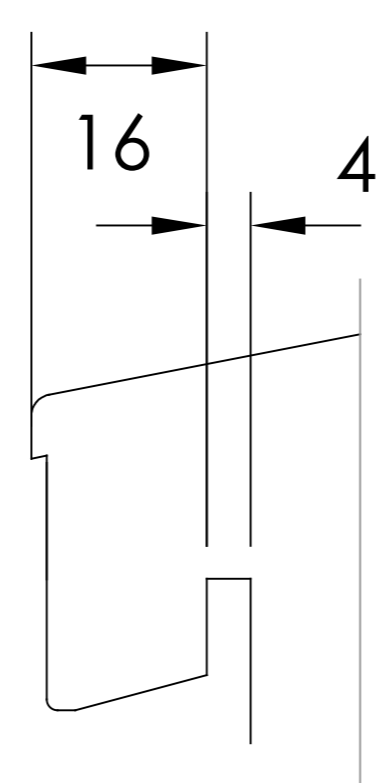

- BESLAGSVARIANTER
- Utanpåliggande gångjärn
 - Utanpåliggande gångjärn Kipp-Dreh
 - Dolda gångjärn Kipp-Dreh

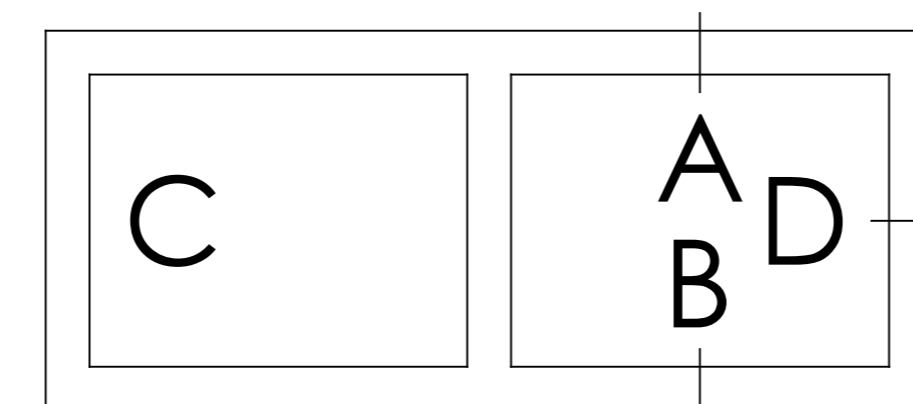

Item	No.	Description	Drawingnumber	Articlenumber
Revision notification		Revised by	TE	Revised date 2026-03-18
Revision description		Created by	TE	Created date 2020-08-04
Description		Fönster Inåtgående 2+1 Kontur		
Material		General tolerance acc. to ISO2768-1 m		
Included in product		Included in product family Harmoni		
		Sidhängt, Kipp-Dreh		

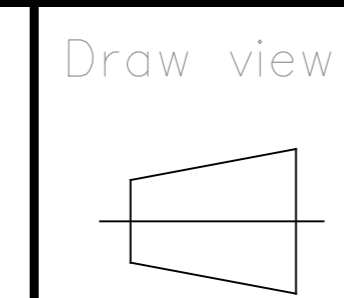

Scale: 1:2
Size: A3
Drawing number: 40-37-W56

Revision no: B