



Upphovsrätten till detta dokument och alla bilagor anförs till mottagaren personligen, den får inte alltså invidio AB:s (556633-3828) egendom. Allt kopiera eller på annat sätt reproducera detta dokument till tredje part utan skriftligt tillstånd är strängt förbjudet.

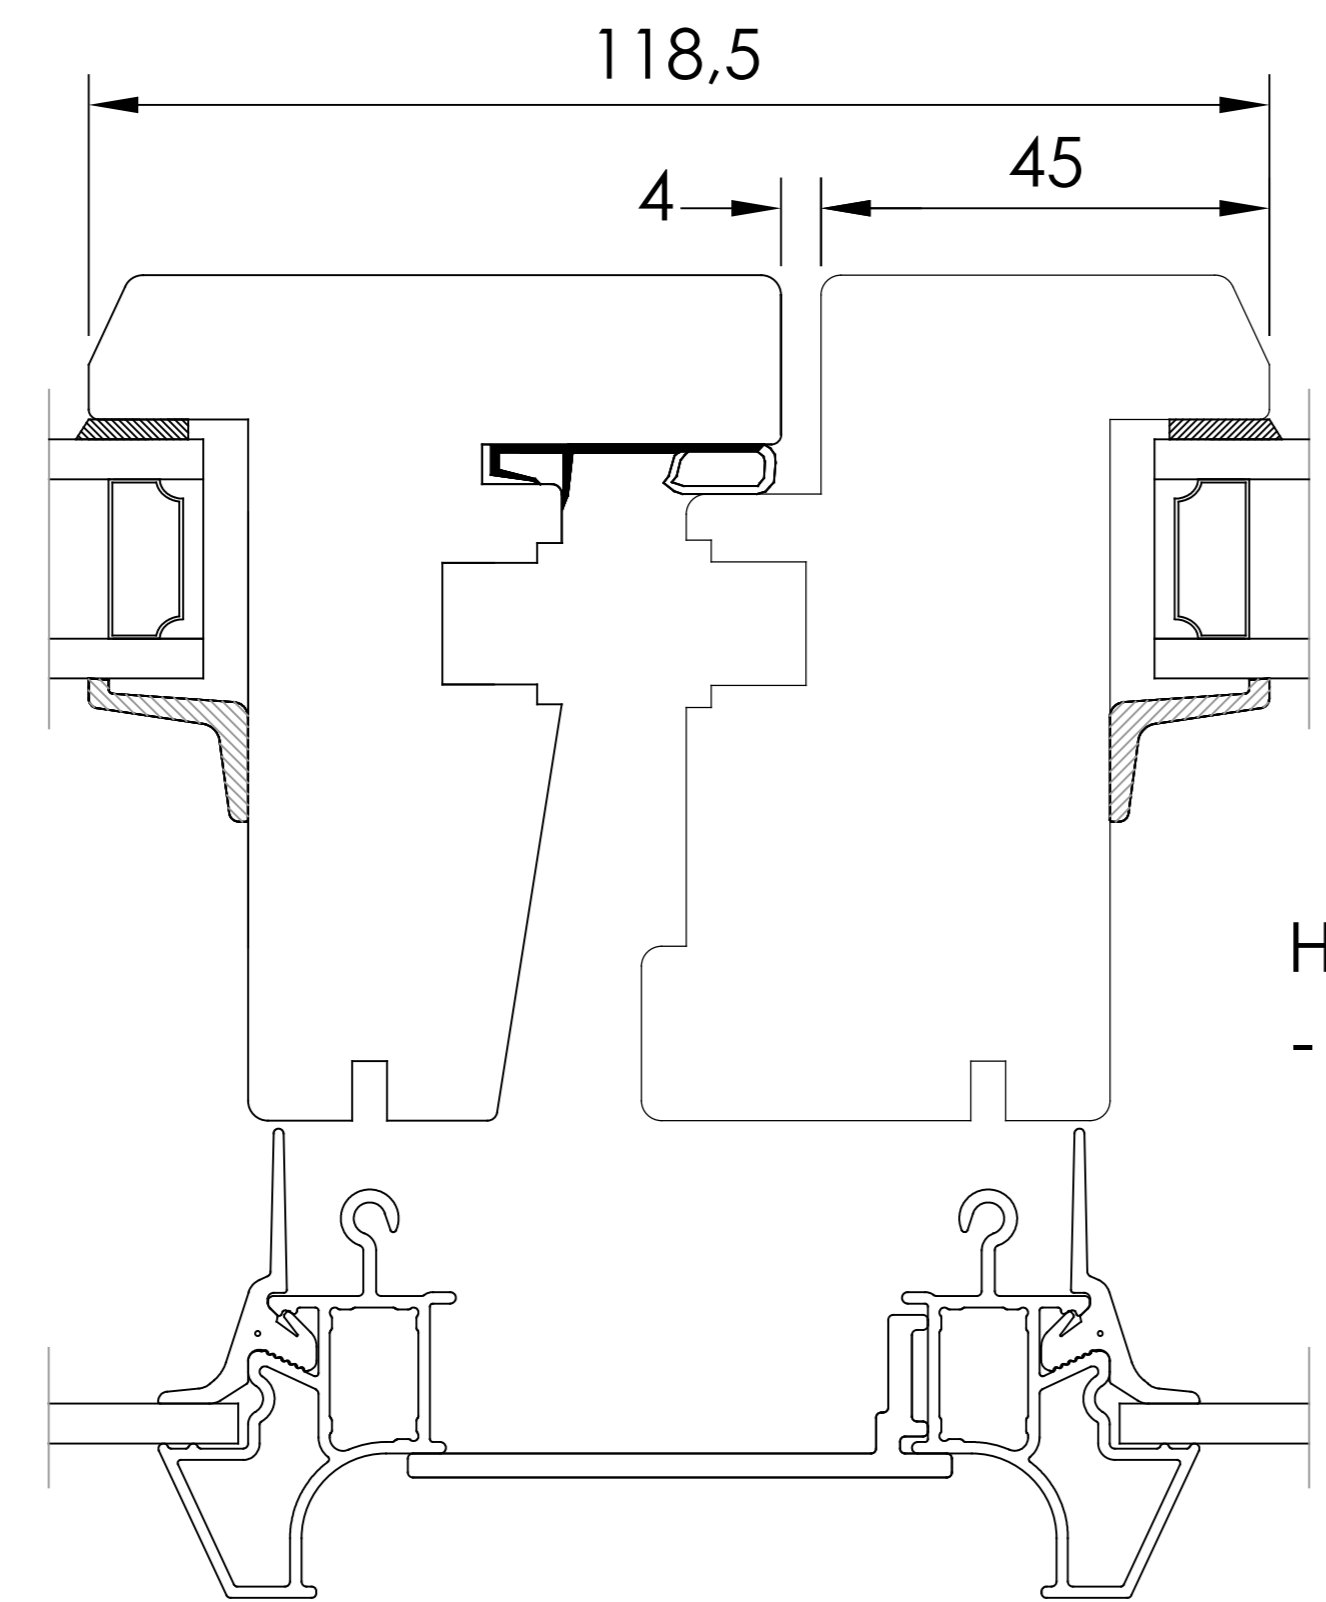


HORISONTALT SNITT TILLVAL
- Öppningsbara mötesbågar utan karmdelande post


TILLVAL SMYGSPÅR
- Ej på utanpåliggande Kipp-Dreh

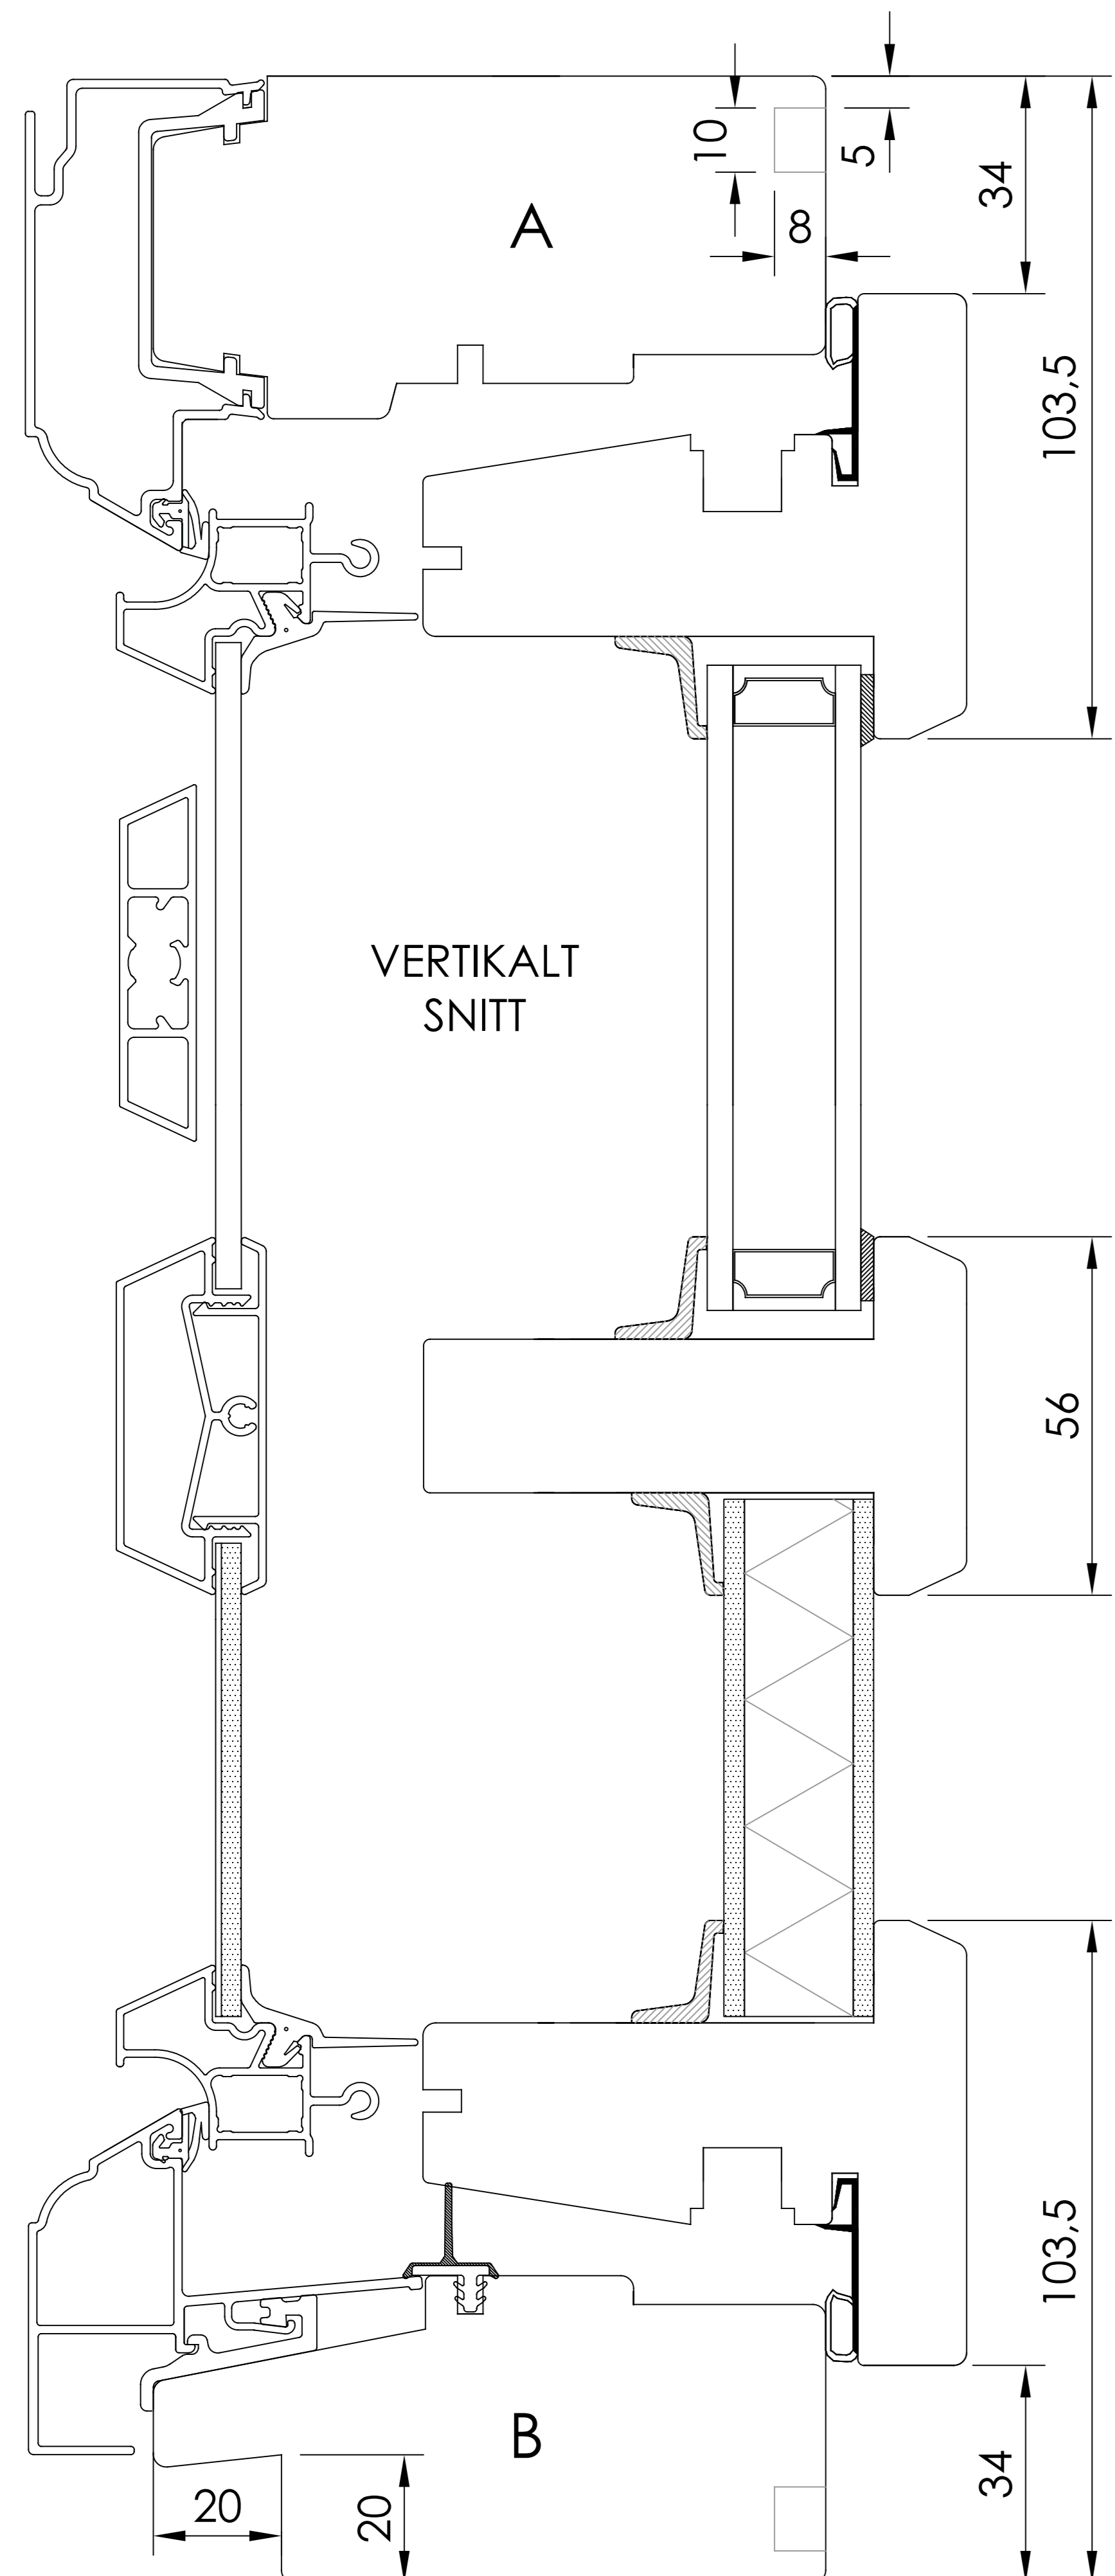

VERTIKALT SNITT

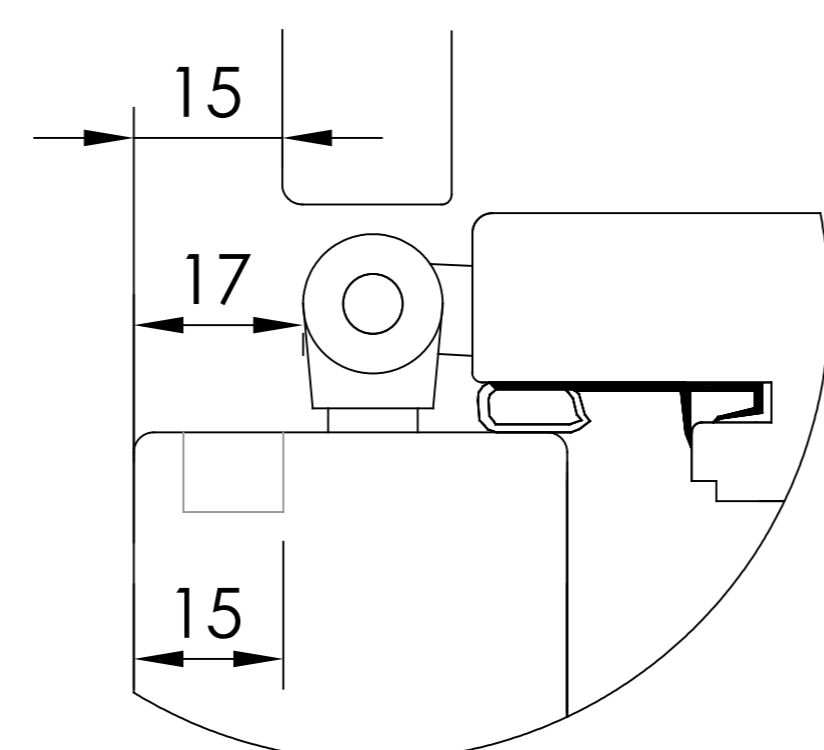


- Utanpåliggande gångjärn


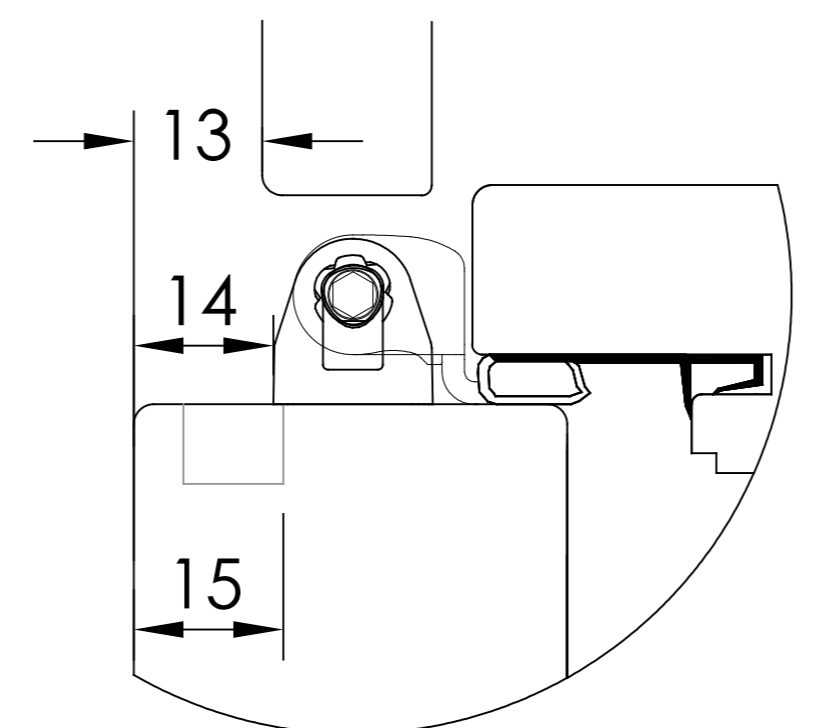


- Utanpåliggande gångjärn Kipp-Dreh


VERTIKALT SNITT TILLVAL
- Norgenäsa

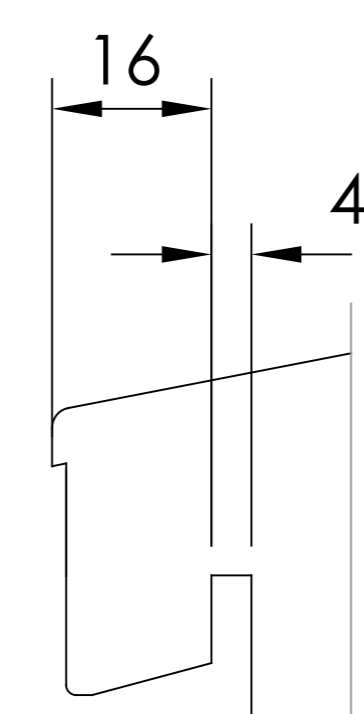

Standard tröskel

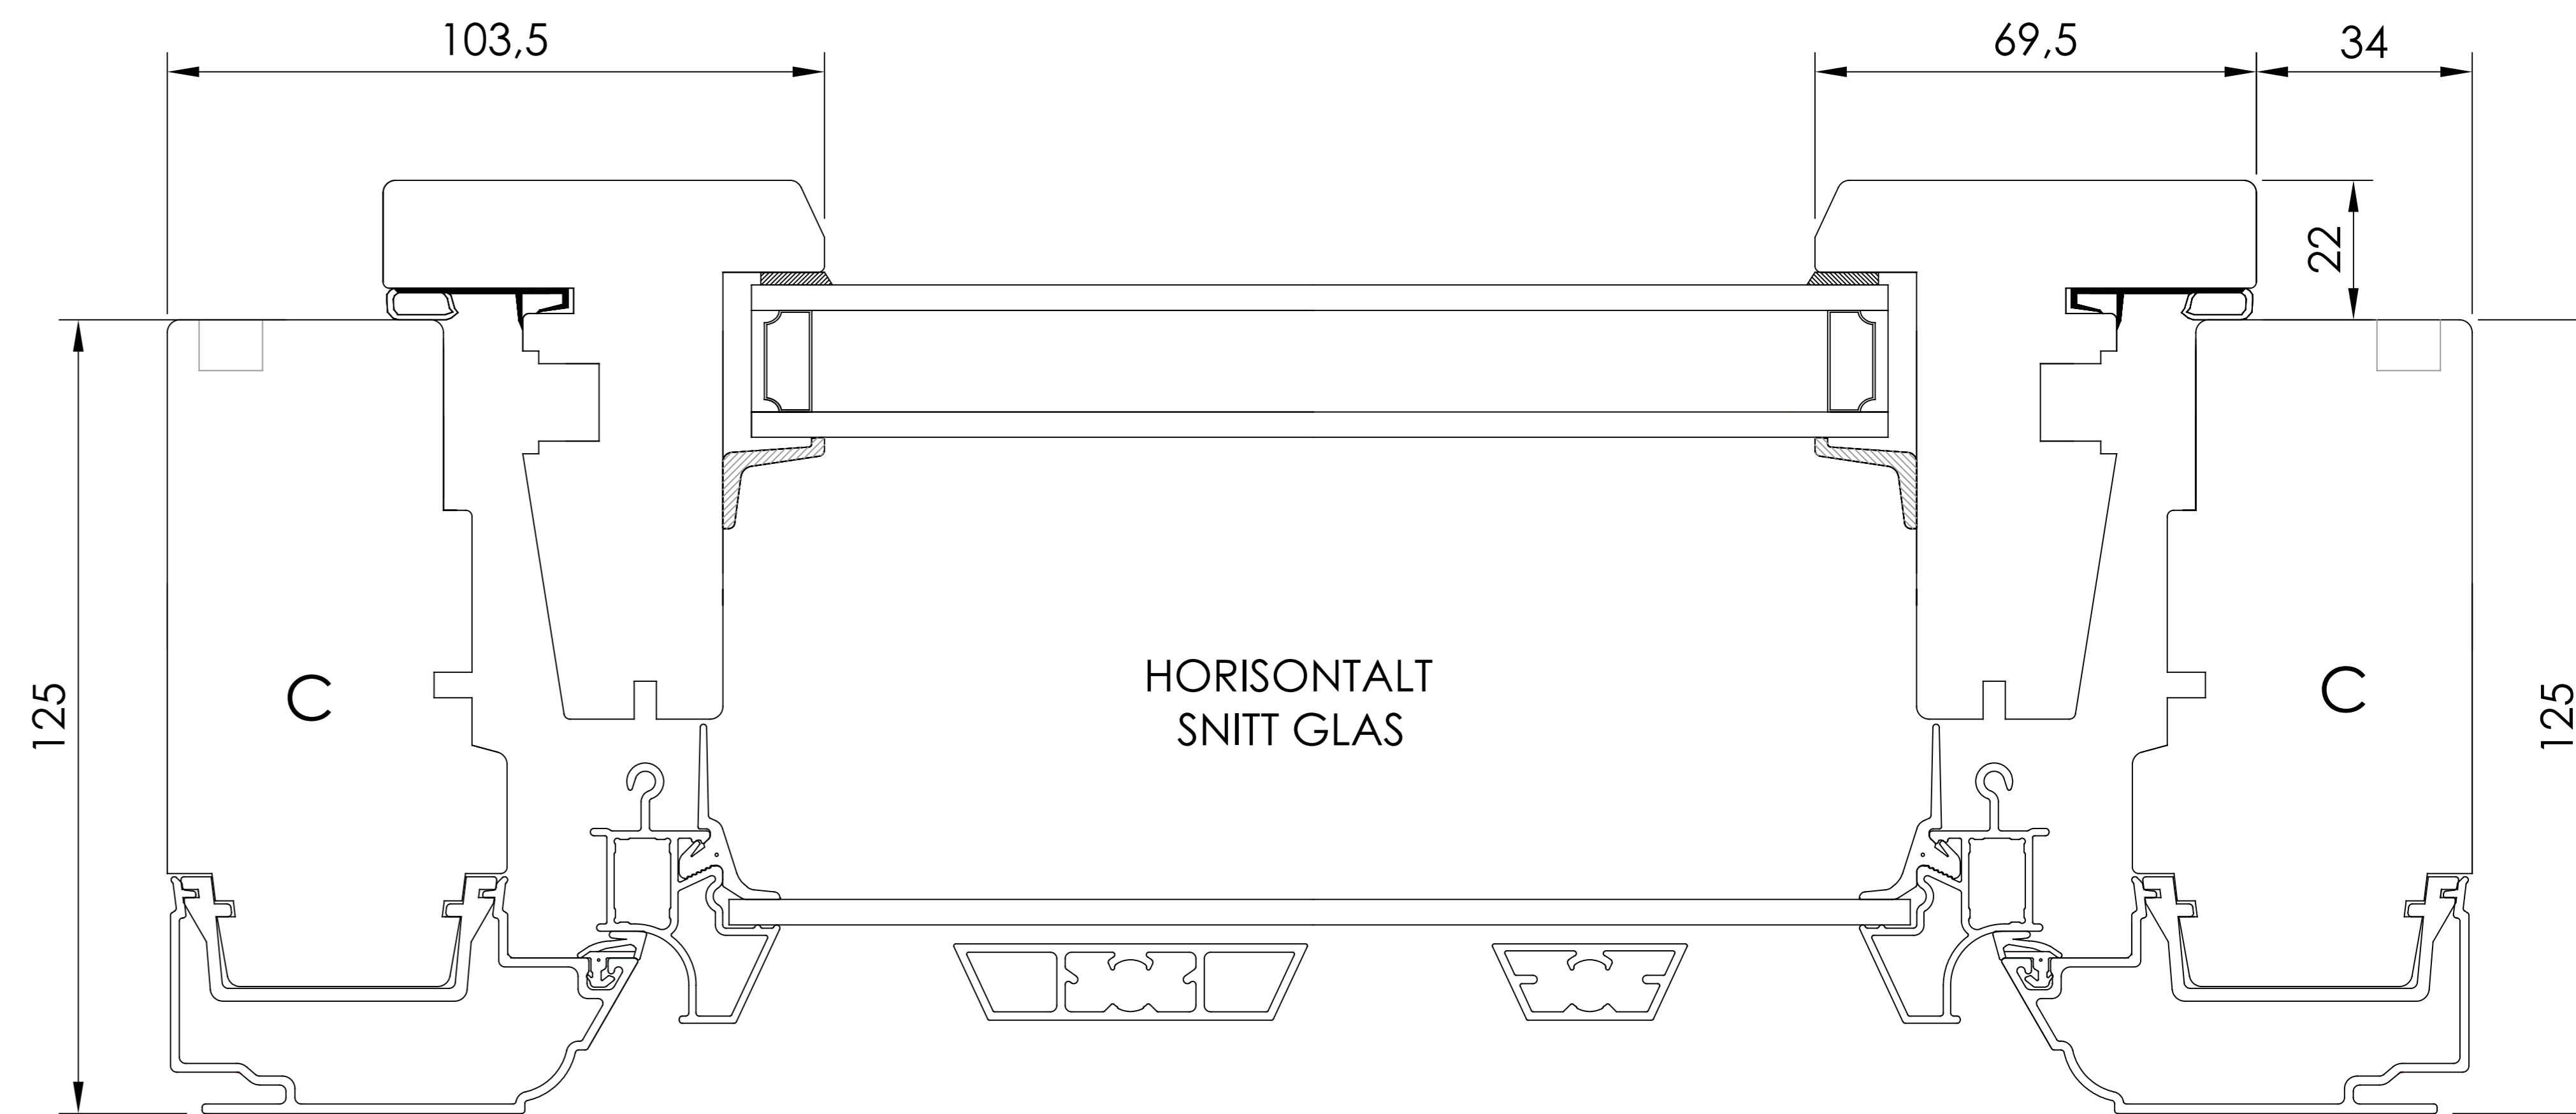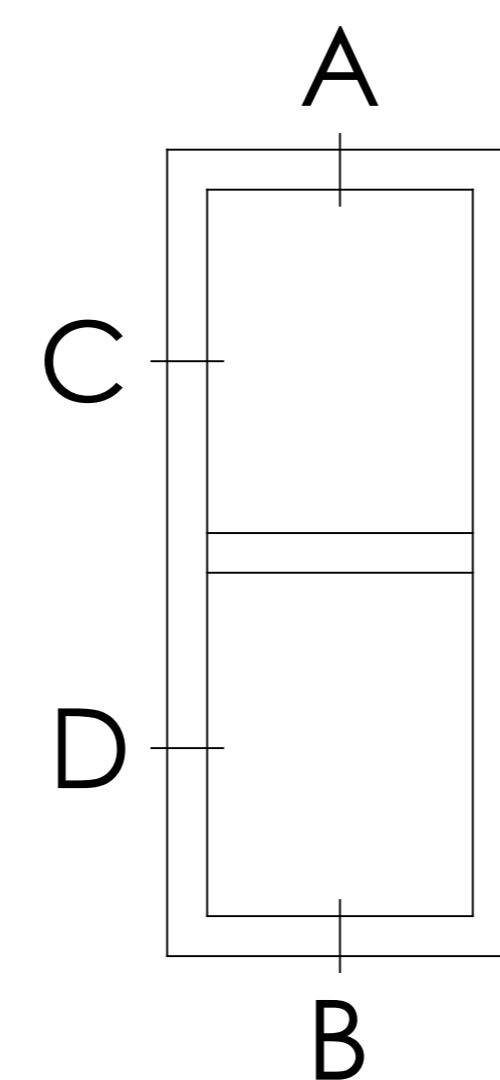


HORISONTALT SNITT GLAS

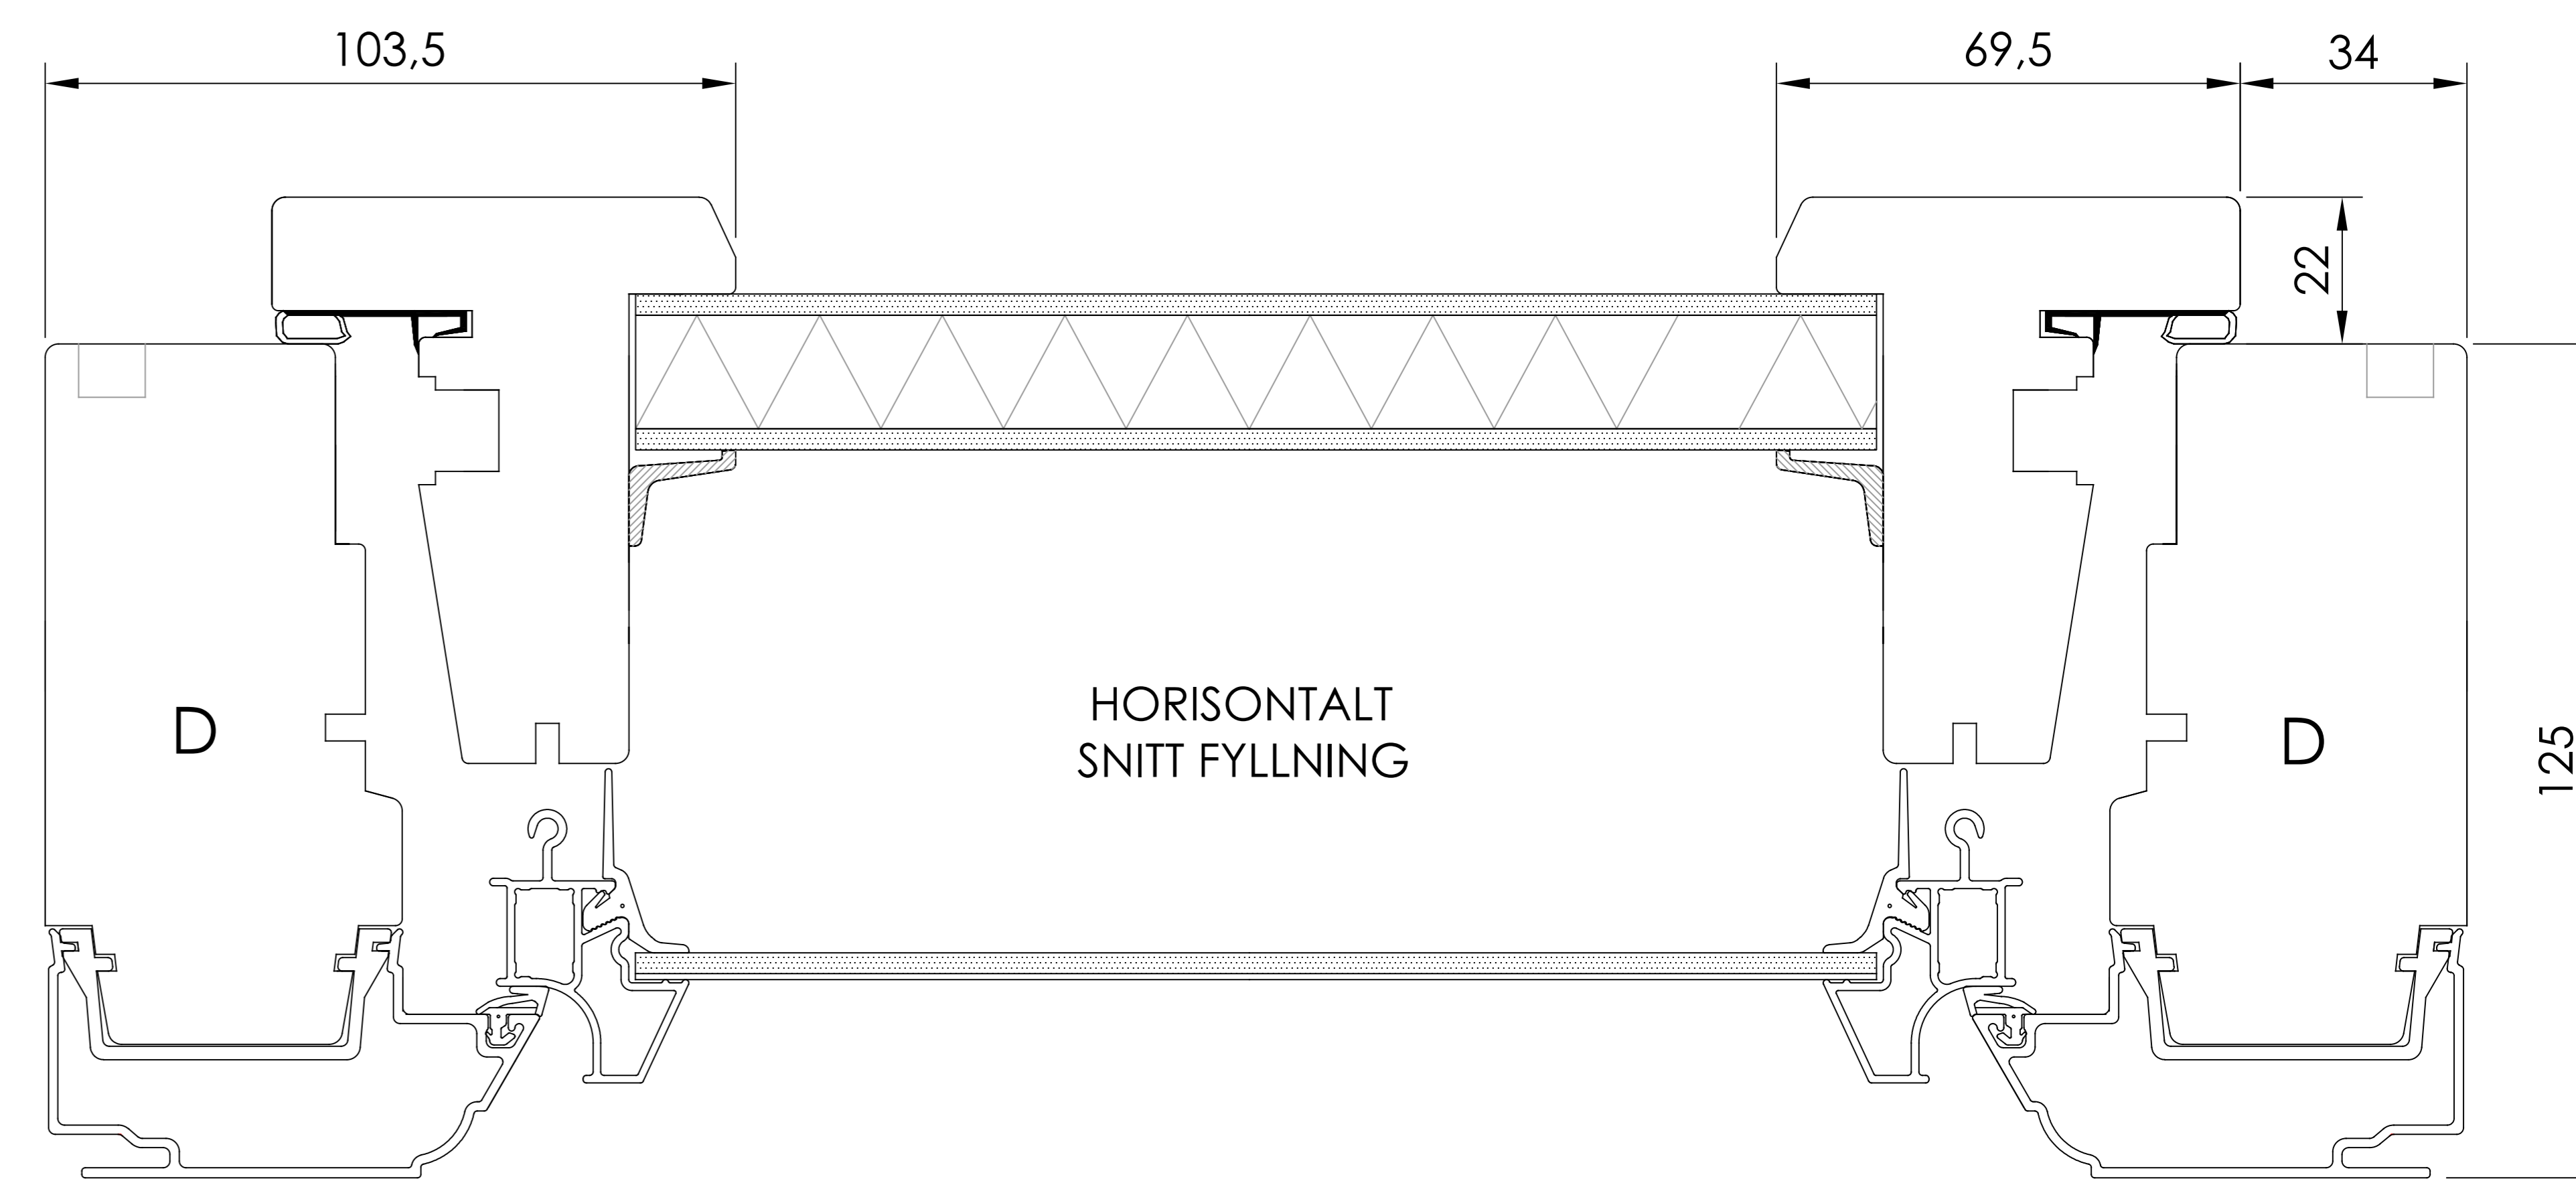

HORISONTALT SNITT FyllNING

- BESLAGSVARIANTER
- Utanpåliggande gångjärn
 - Utanpåliggande gångjärn Kipp-Dreh
 - Dolda gångjärn Kipp-Dreh

Item	No.	Description	Drawingnumber	Articlenumber
Revision notification		Revised by	Revised date	
		TE	2026-03-18	
Revision description				
Description		Created by	Created date	
Fönsterdörr Inåtgående 2+1. Kontur		TE	2021-01-29	
Material		General tolerance acc. to ISO2768-1		Processing code
		m		
Included in product		Included in product family		Article number
Harmoni		Sidhängt, Kipp-Dreh		

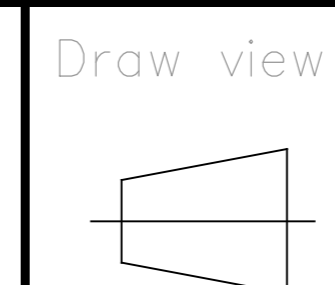

Scale

1:2

Size

A3

Drawing number

40-37-W57

Revision no

B